

U.P.R.N. No.

Reg.Deed No. 8308/67

Deed No. 8309/67

Cadastral Sheet H.14.P. 66E
4/c


Ward of Guayaguayare

County of Mayaro

Vide Plan N. N. 55
Plan C. K. 89

Process Jdt# 109113

Cassini
G.N.

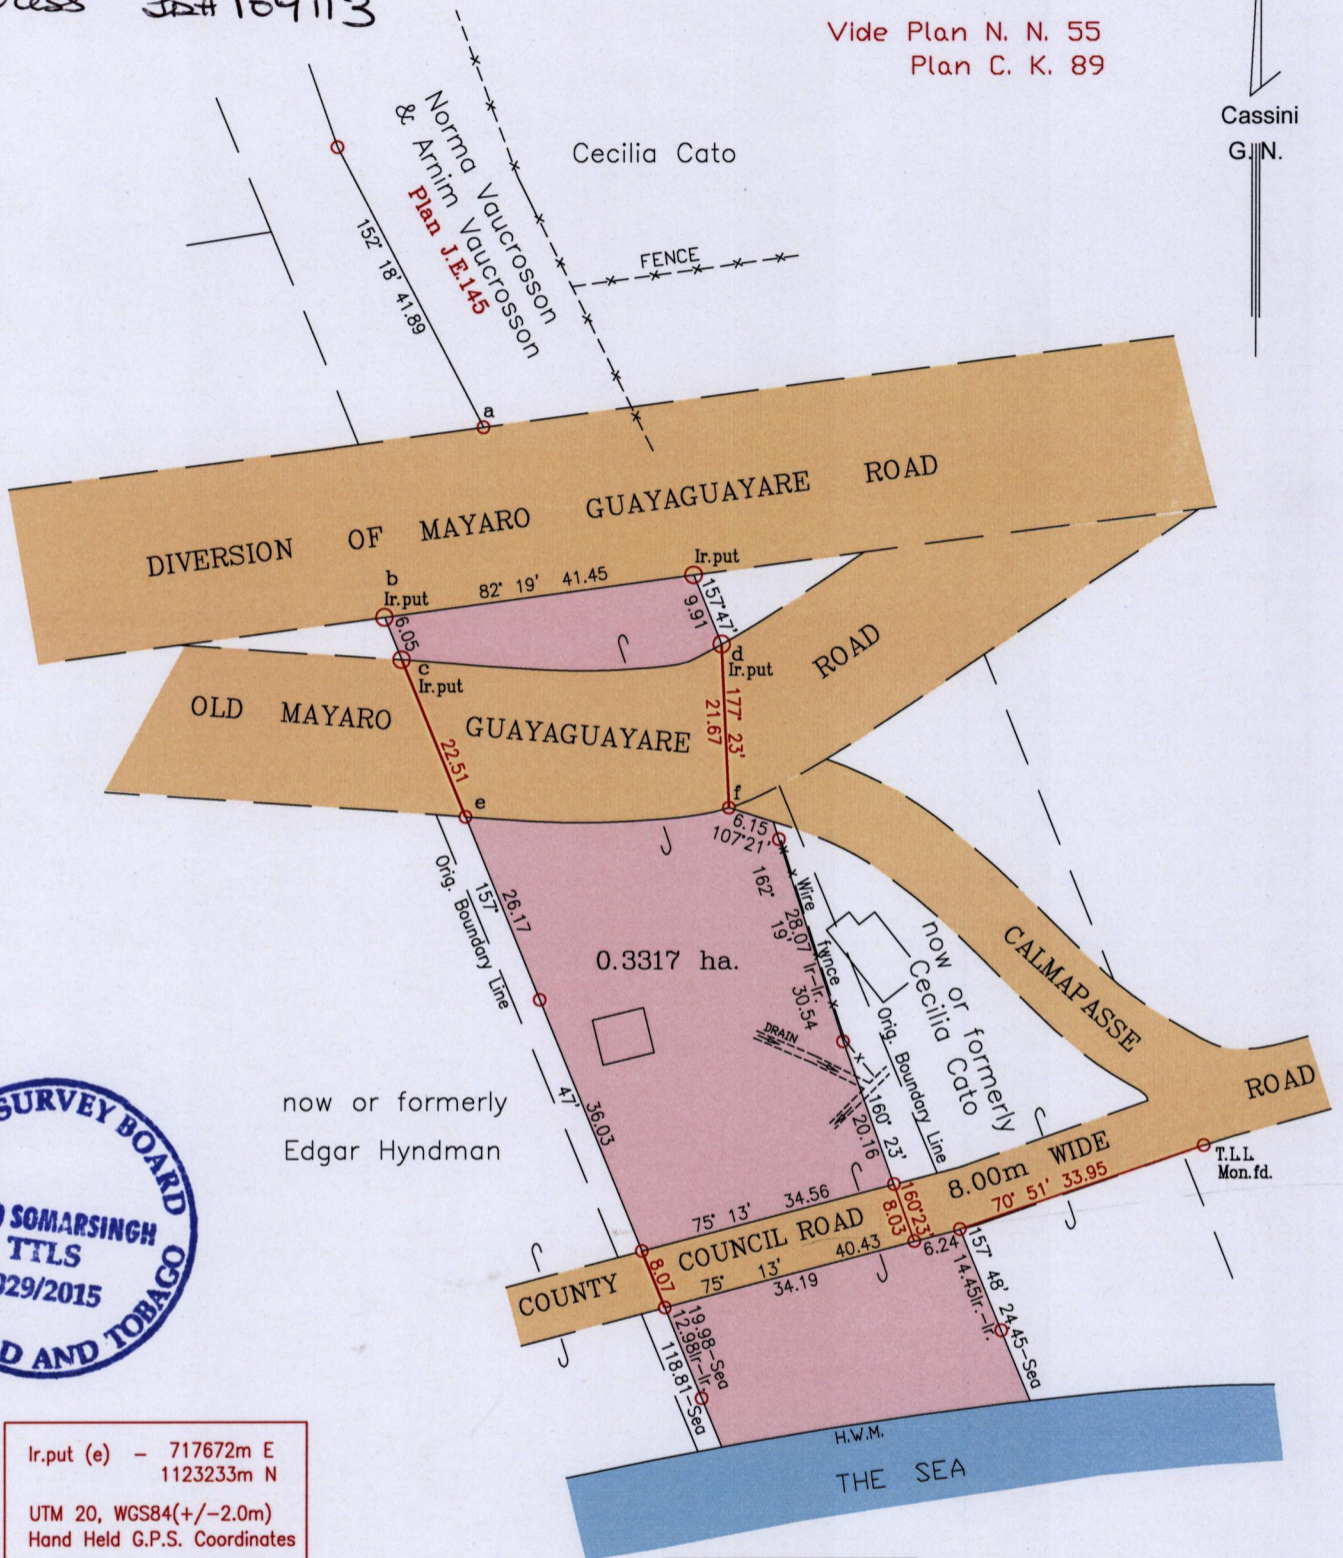

Ir.put (e) - 717672m E
1123233m N
UTM 20, WGS84(+/-2.0m)
Hand Held G.P.S. Coordinates

a-b	207° 35'	28.37
c-d	87° 21'	42.58
e-f	88° 07'	35.04

SCALE 1/1000

Distances are in metres

Boundary lines agreed upon by both parties.

○ Denotes Iron found unless where otherwise stated.

Bearings are Cassini Grid based on Solar Observations

Plan of a Parcel of land coloured pink in the Ward of Guayaguayare


Containing zero point three three one seven hectares

Surveyed by me, with due authority in March 2015 for Monica Merriquer Joseph

Certified Correct in accordance with regulation 25 (1) of the Land Surveyors Regulation 1998

Entered on.....

Hugo Somarsingh
.....
21st April

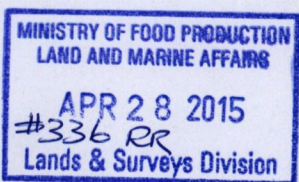

Trinidad and Tobago Land Surveyor(TTLS)..... 2015