


DE:200400627192

Process ID#109370

Ward of Guayaguayare
County of Mayaro
Cadastral Sheet H 15 A, 66 B
4/d

1622

154

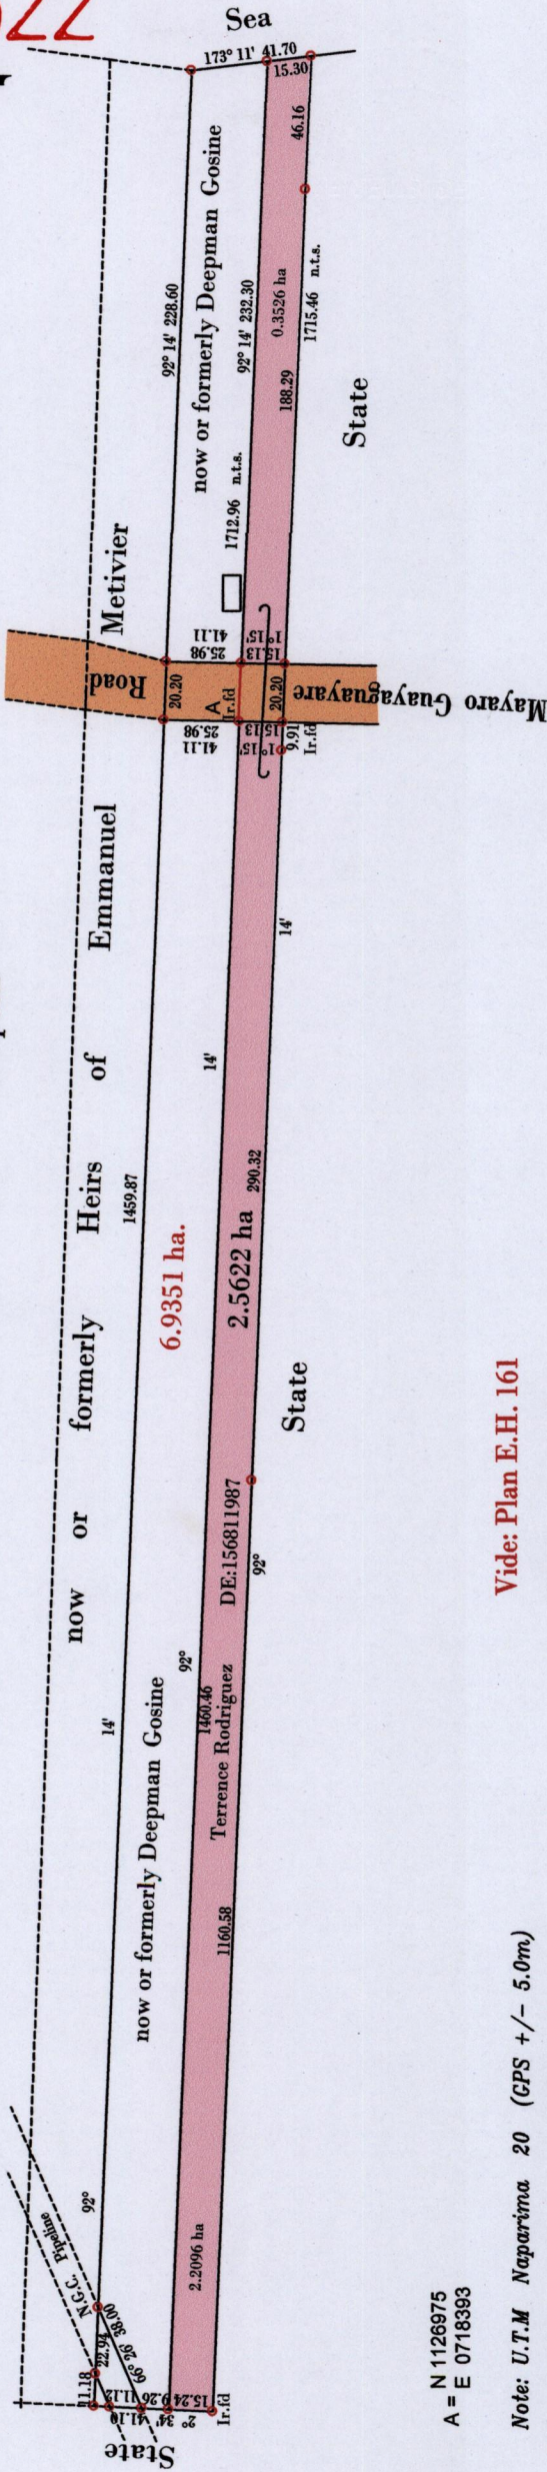

N 1126975
A = E 0718393

Note: U.T.M. Naparima 20 (CPS +/- 5.0m)

o Denotes Iron put except stated otherwise.

Note: Bearings are U.T.M. grid based on solar observations

PLAN of a Parcel of land coloured pink in the Ward of Guayaguayare

Containing two point five six two two hectares

Surveyed by me, with due authority, in May 2015 at the request of attorney-at-law Ria Reyes

Certified correct in accordance with Regulation 25 (1) of the Land Surveyors Regulations 1998.

Vide: Plan E.H. 161

SCALE : Not to Scale

Distances are in metres

..... August 15, 2015

Entered on Trinidad & Tobago Land Surveyor .15.2015.....2015

