


1622

160

Process LD# 109383

County of Nariva  
Ward of Charuma  
Cadastral Sheet H.1.D, 55A  
4/c

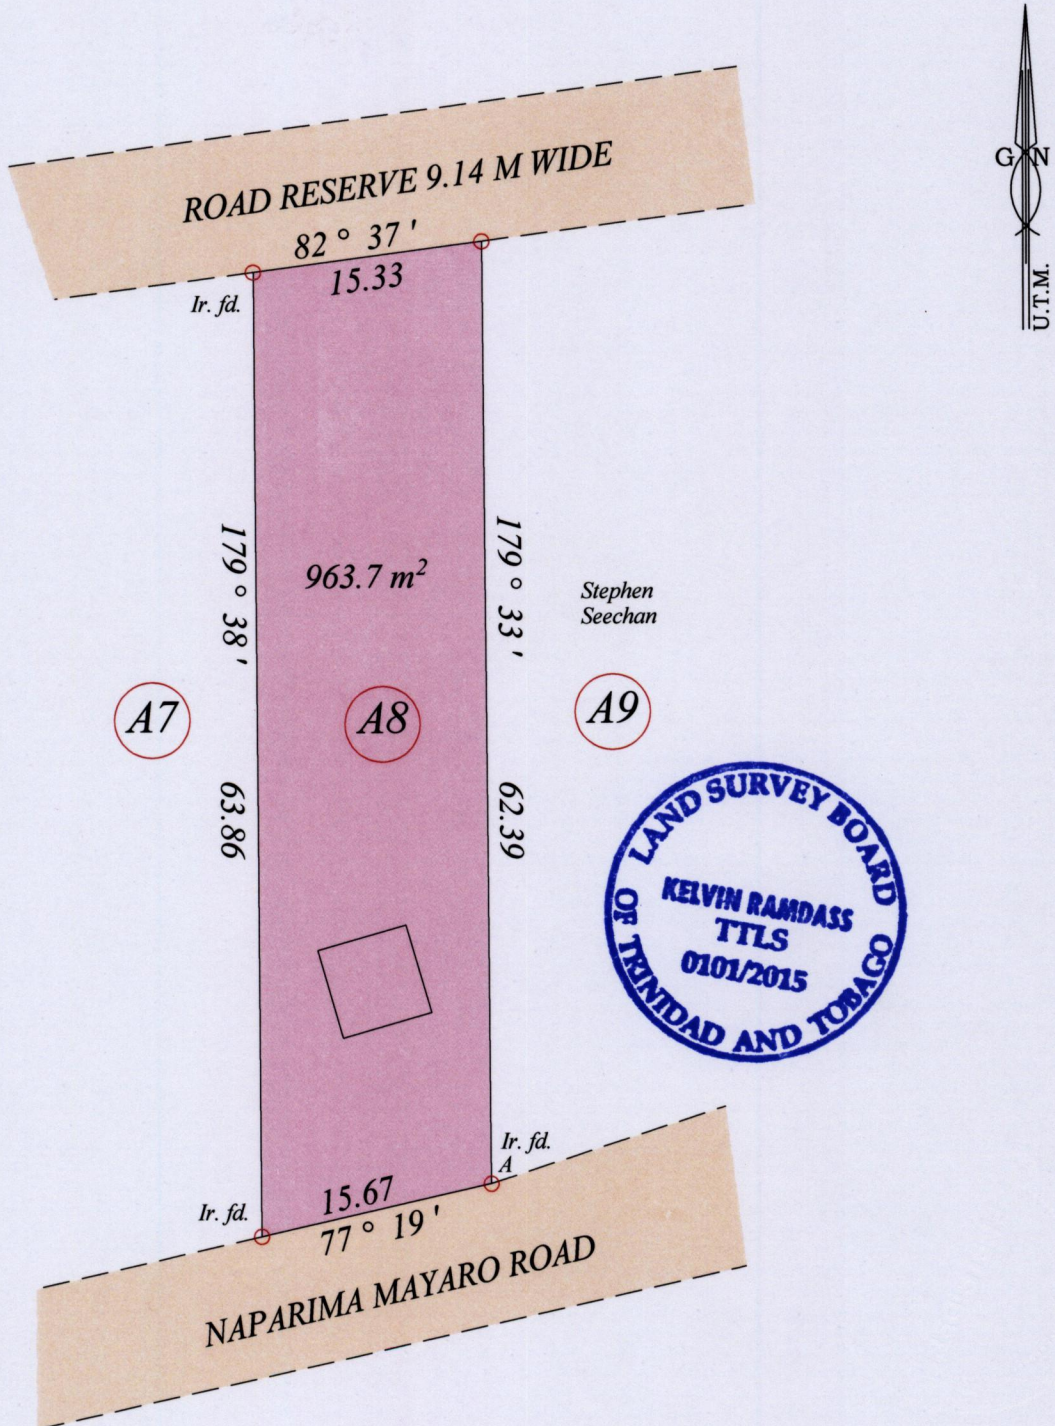

Coordinates are in WGS84, UTM Zone 20 +/- 5m  
At. A- 695020 mE, 1139030 mN

Bearings are U.T.M. Grid based on solar observations  
○ Denotes Iron put unless otherwise stated

SCALE : 1:500  
Distances are in metres

Plan of a parcel of land coloured PINK in the Ward of Charuma  
Containing Nine hundred and sixty three point seven square metres  
Surveyed by me, with due authority, in May 2015 for Raymond Nanan  
Certified correct in accordance with Regulation 25(1) of the Land Surveyors' Regulations 1998,

Checked by .....

*Kelvin Ramdass* 23/05/2015  
Trinidad and Tobago Land Surveyor

Entered on .....

MINISTRY OF FOOD PRODUCTION  
LAND AND MARINE AFFAIRS  
MAY 25 2015  
# 374 RR  
Lands & Surveys Division

499