

Process ID 110724

1622

170

R.P.O Vol. 930 Fol. 547


U.P.I.N. No.

REDEFINITION PLAN

Cadastral Sheet 55D ; H.1.H
2/c

Ward of Charuma
County of Nariva

Vide
Bk. 367:42

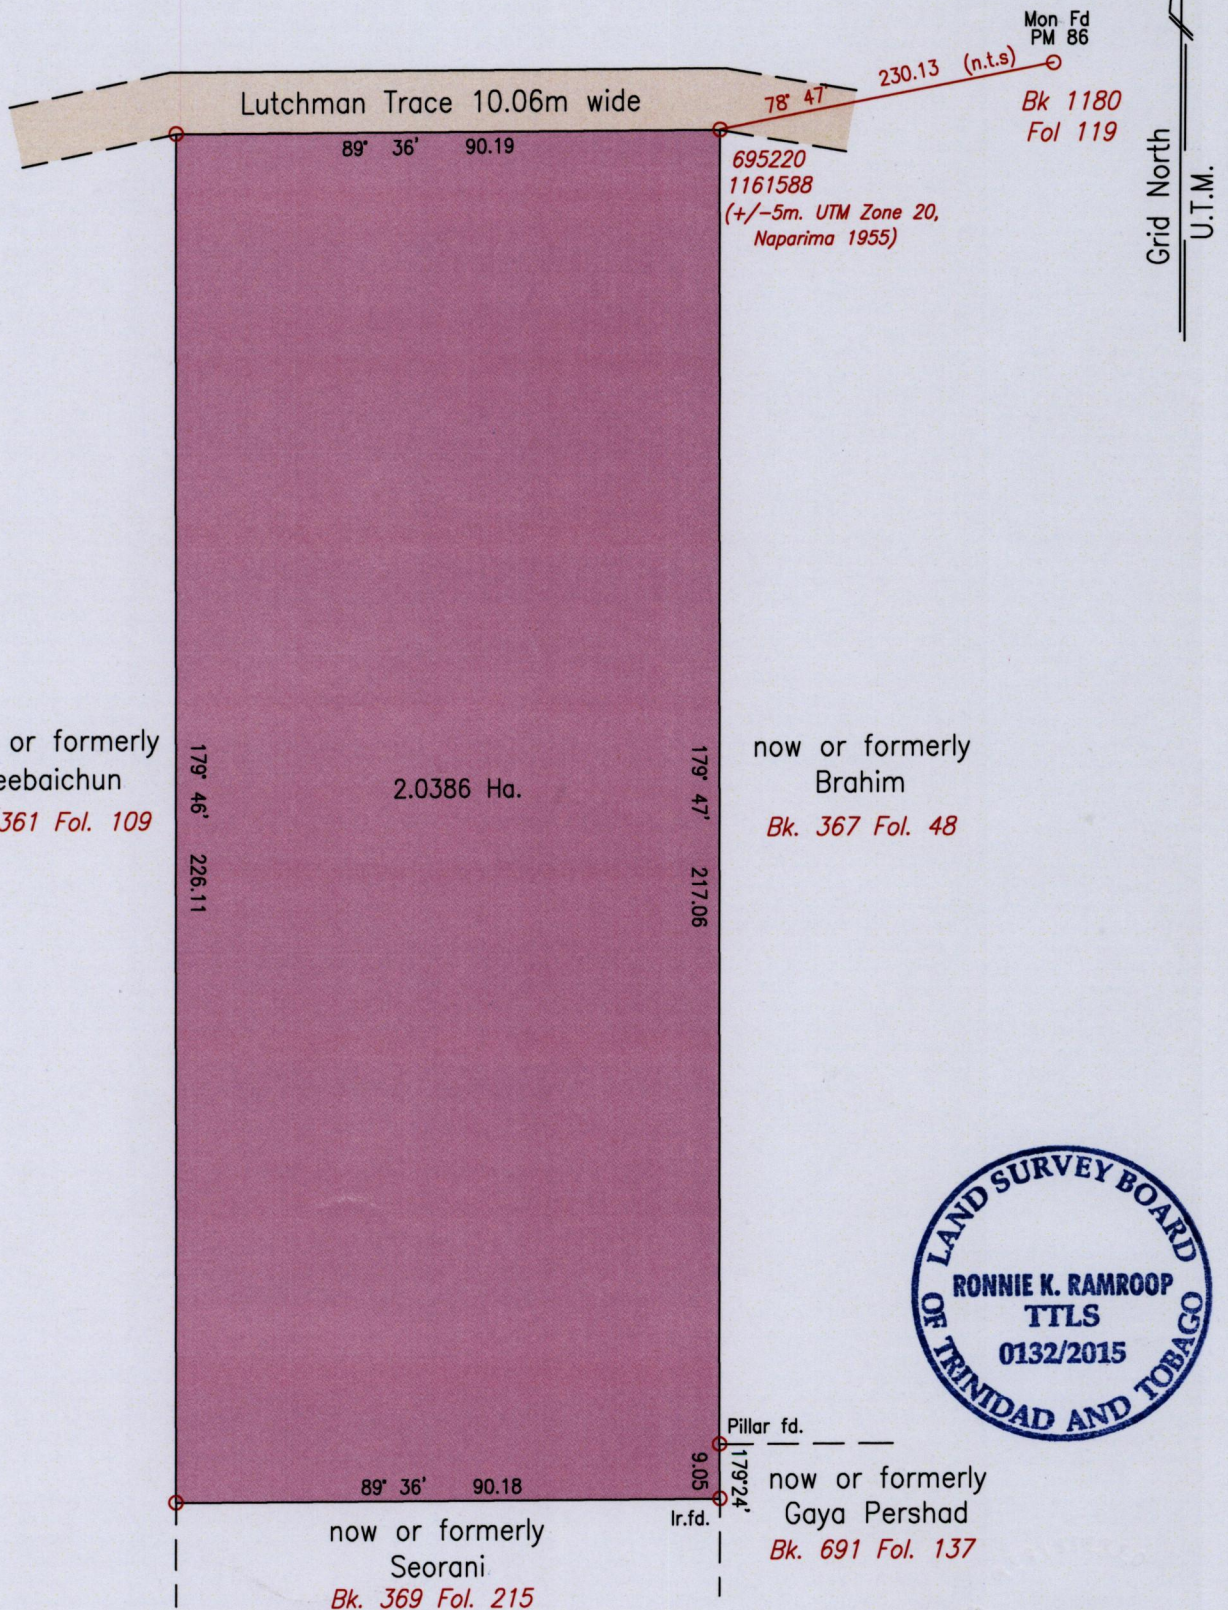


now or formerly
Seebaichun
Bk. 361 Fol. 109

2.0386 Ha.

now or formerly
Brahim
Bk. 367 Fol. 48

now or formerly
Seorani
Bk. 369 Fol. 215

now or formerly
Gaya Pershad
Bk. 691 Fol. 137

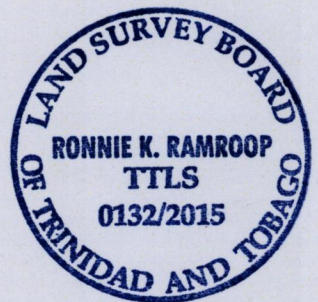

SCALE 1:1250
Distances are in metres

Bearings are U.T.M. Grid based on solar observations
○ Denotes Iron put except stated otherwise.

Plan of a parcel of land coloured pink in the Ward of Charuma
Containing two point zero three eight six hectares
Redefined by me, with due authority, in March 2015, at the request of Fiaz Mahamood
Certified correct in accordance with Regulation 25(1) of the Land Surveyors Regulations 1998.

MINISTRY OF FOOD PRODUCTION
LAND AND MARINE AFFAIRS
JUL 9 2015
Lands & Surveys Division

Trinidad & Tobago Land Surveyor..... 9th July..... 2015
Entered: