

1622

66B

174

Process ID# 110734



Cadastral Sheet 4/b H.10.I.

Ward of Guayaguayare

County of Mayaro.

Bk.1302 fol. 84

Bk.974 fol. 24

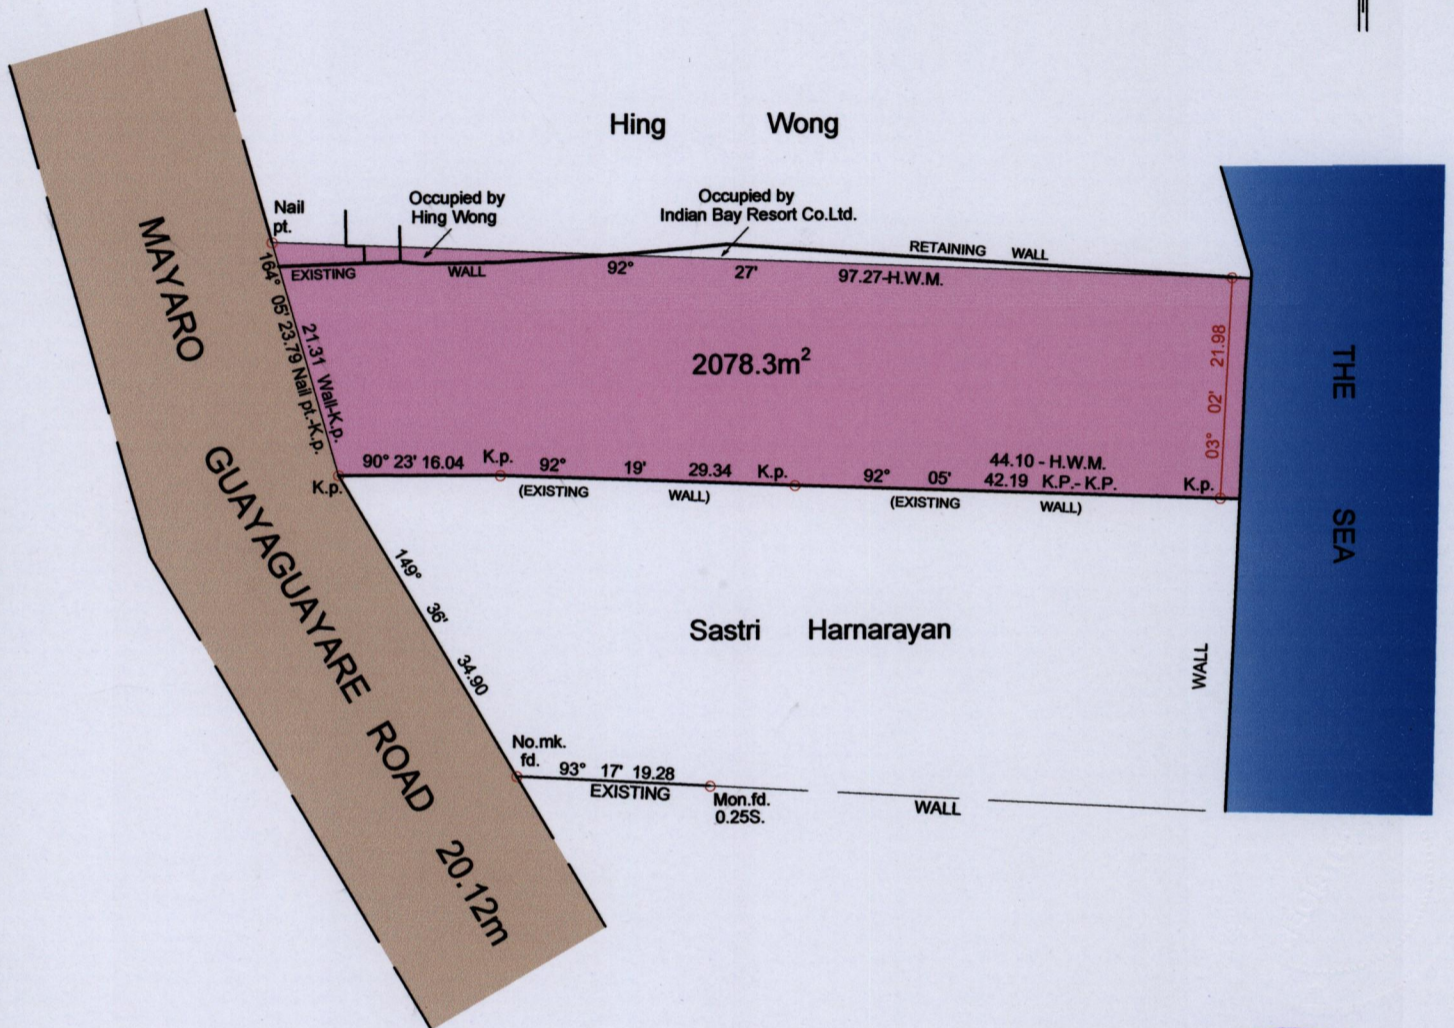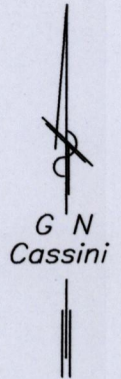

A= N 1155715  
E 671396

UTM Zone 20N WGS84  
Coordinates obtained by hand held G.P.S.

○ Denotes Iron put unless otherwise stated  
Bearings are Cassini Grid based on Solar observations

PLAN of a Parcel of land coloured pink in the Ward of Guayaguayare  
Containing two thousand and seventy eight point three square metres.  
Surveyed by me, with due authority, in December, 2014 for Indian Bay Resort Co.Ltd.  
Certified correct in accordance with Regulation 25 (1) of the  
Land Surveyors' Regulations 1998,

Entered

T.T.L.S.

Trinidad & Tobago Land Surveyor ..... 2 - 7 - 2015



SCALE 1:750

Distances are in METRES

