

Vol 5059 Fol 331

1332


48

R.P.O. Vol. 86 Fol. 41  
C.T. Vol. 4606 Fol. 459

Ward of Naparima  
County of Victoria  
Cadastral Sheet ( G.13.D & H ) 63.F.

John Cumming

2/c

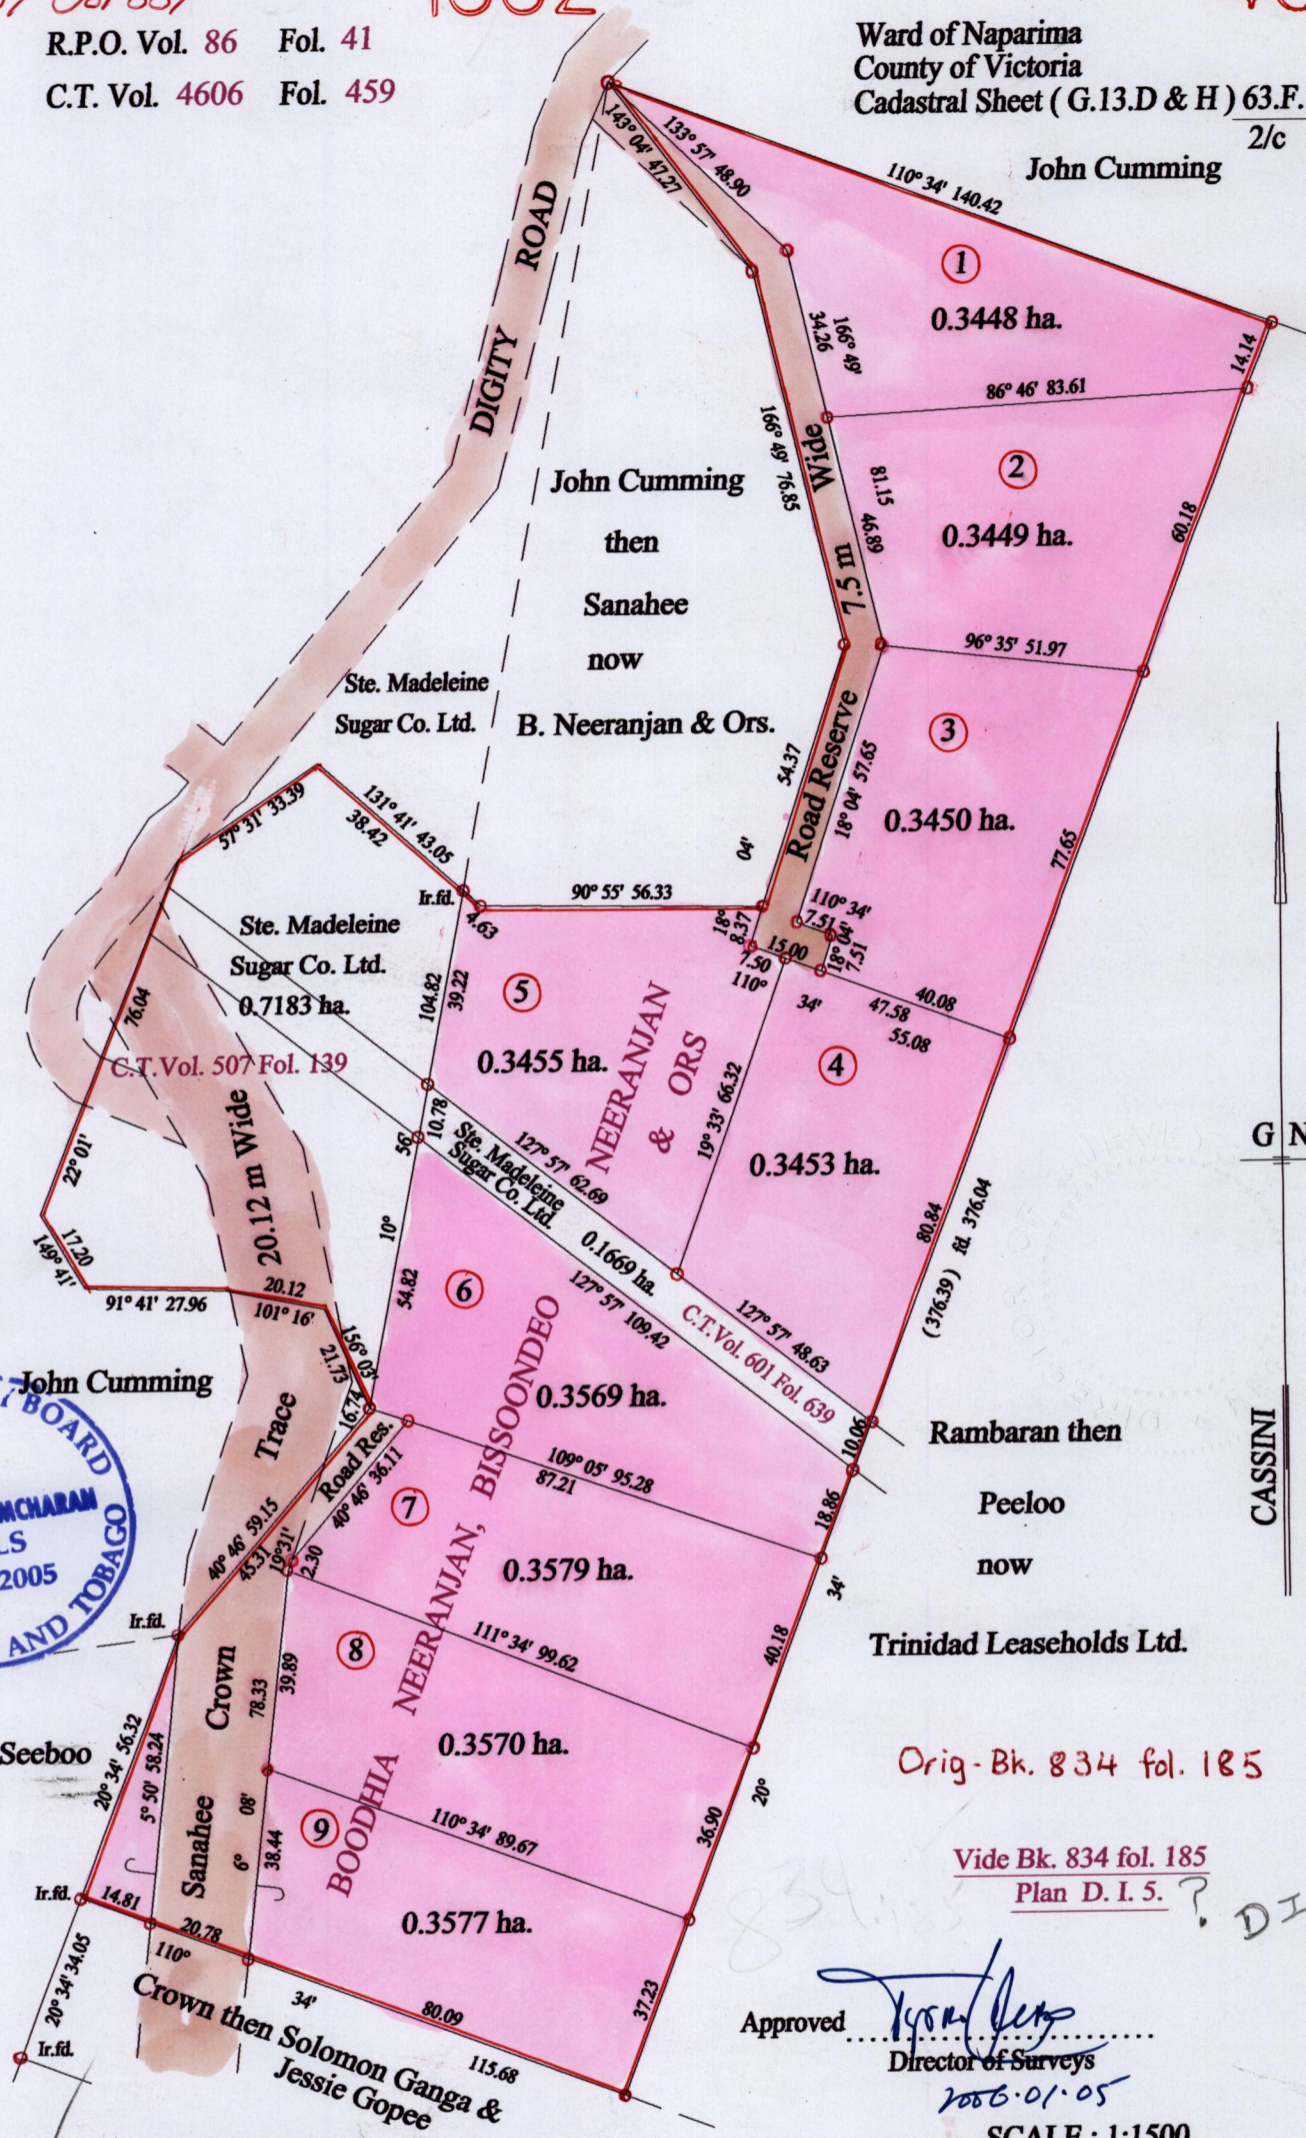

Orig-Bk. 834 fol. 185

Vide Bk. 834 fol. 185  
Plan D. I. 5.

DISS

Approved *[Signature]*  
Director of Surveys  
2006.01.05

SCALE : 1:1500

o Denotes Iron put except stated otherwise.

Note: Bearings are cassini grid based on solar observations Distances are in metres  
PLAN of 9 Parcels of land coloured pink in the Ward of Naparima  
Containing together three point one five five zero hectares  
Surveyed by me, with due authority, in May 2005  
In accordance with Regulation 25 (1) of the Land Surveyors' Regulations 1998,  
I certify that this plan is correct.

Checked by *[Signature]* *[Signature]*

Entered on ..... Trinidad & Tobago Land Surveyor *[Signature]* 22nd May 2005

- 1 - Vol 5059 Fol 341 Deonarine Neeranjani and Ors.
- 2 - Vol 5059 Fol 343 Deonarine Neeranjani and ors.
- 3 - Vol 5059 Fol 345 Deonarine Neeranjani and ors.
- 4 - Vol 5059 Fol Deonarine Neeranjani and ors.
- 5 - Vol 5059 Fol 349 Deonarine Neeranjani and ors.
- 6 - Vol 5059 Fol 351 Deonarine Neeranjani and ors.
- 7 - Vol 5059 Fol 353 Deonarine Neeranjani and ors.
- 8 - Vol 5059 Fol 355 Deonarine Neeranjani and ors.
- 9 - Vol 5059 Fol 357 Deonarine Neeranjani and ors.



1358/115