


Cadastral Sheet D.2.H. 23F
4/b
Ward of Chaguanas
County of Caroni
Vide: Bk. 1066 Fol. 193
Bk. 1117 Fol. 32

R. P. O. Vol. 22 Fol. 513
C. T. Vol. 967 Fol. 417
Vd. 5065 Fol. 491

Baldeo Maharaj now Ramdath & Ors.

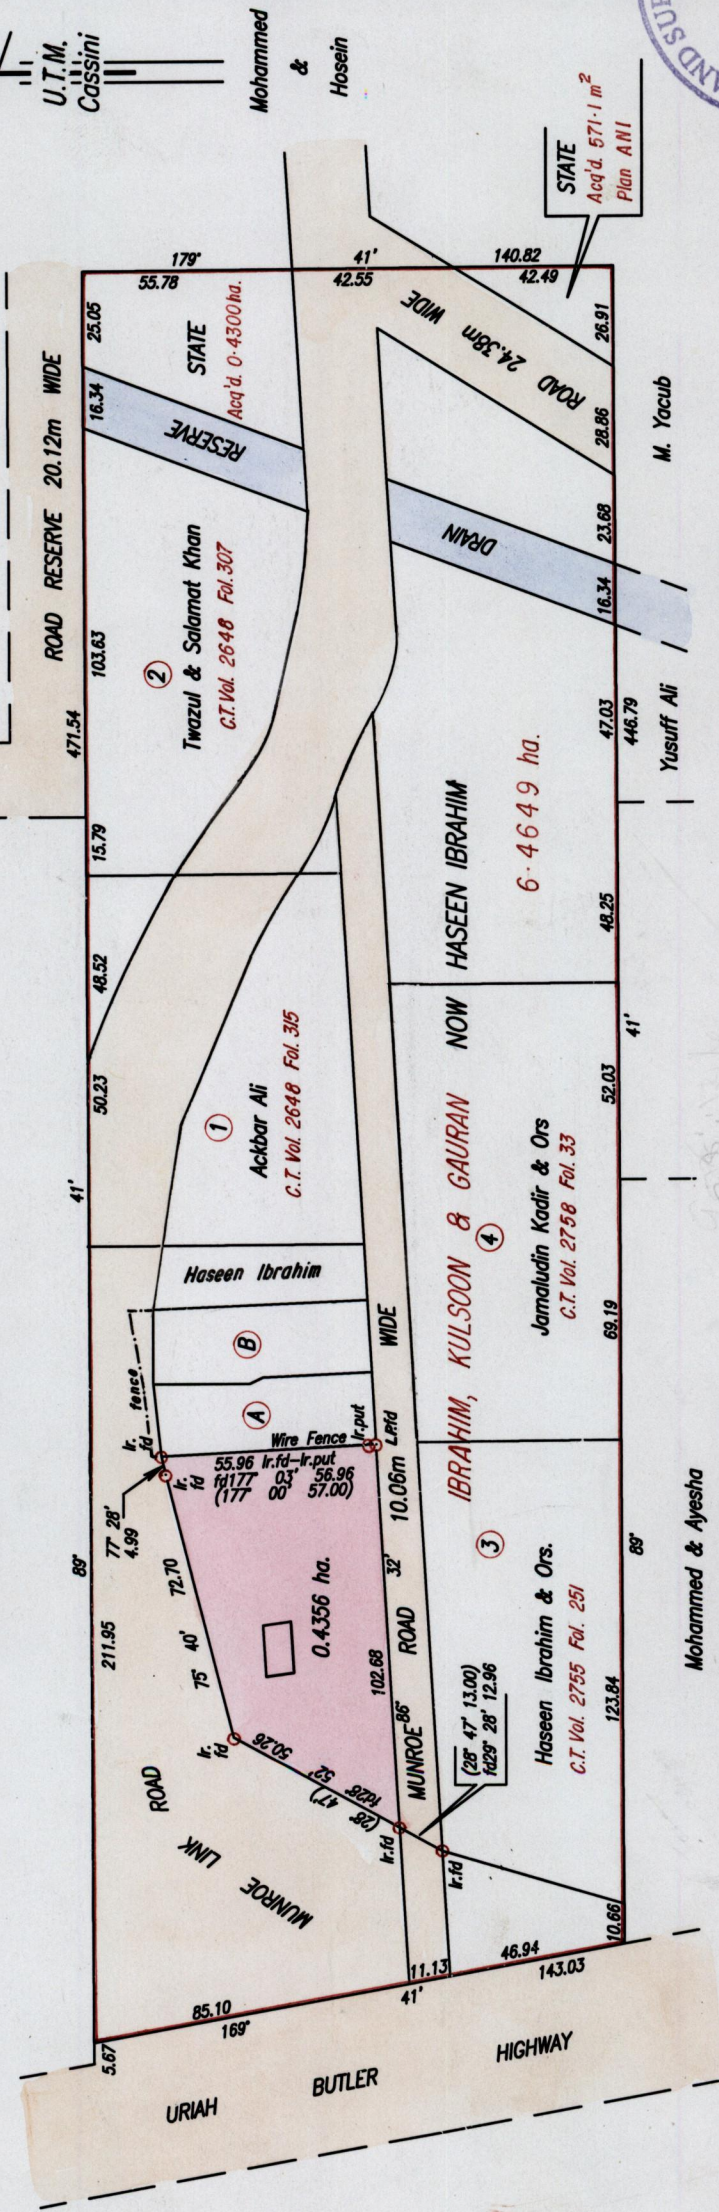

SCALE 1/2000


Distances are in Metres
Bearings are U.T.M. based on solar observations
Note: To obtain Cassini bearings add 18 minutes

Approved: *[Signature]*
Director of Surveys 11.4.2000

Plan of a Parcel of Land coloured pink in the Ward of Chaguanas
Containing zero point four three five six hectares
Surveyed by me, with due authority in December 7th. 1999
I certify that this plan is correct, in accordance with Rule 25 (1) of the
Land Surveyors' Regulations 1998.

Checked by
Entered on

[Signature]
Trinidad & Tobago Land Surveyor. 19.
11/01/2000

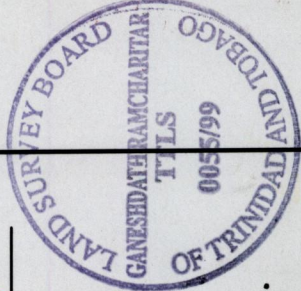

GANESH DATH RAMCHARTAR
LAND SURVEYOR

Original Bl. 1066 Fol. 193

12 JAN 2000
Lands and
Surveys
Division

1249 Vol. 2 / 67.