

R.P.O. Vol. 25 Fol. 91

C.T. Vol. 863 Fol. 151


Vol. 5103 Fol 317

Bogulsing

Ward of Ortoire

County of Victoria

Cadastral Sheet (H.I.M) 54.F
4/a

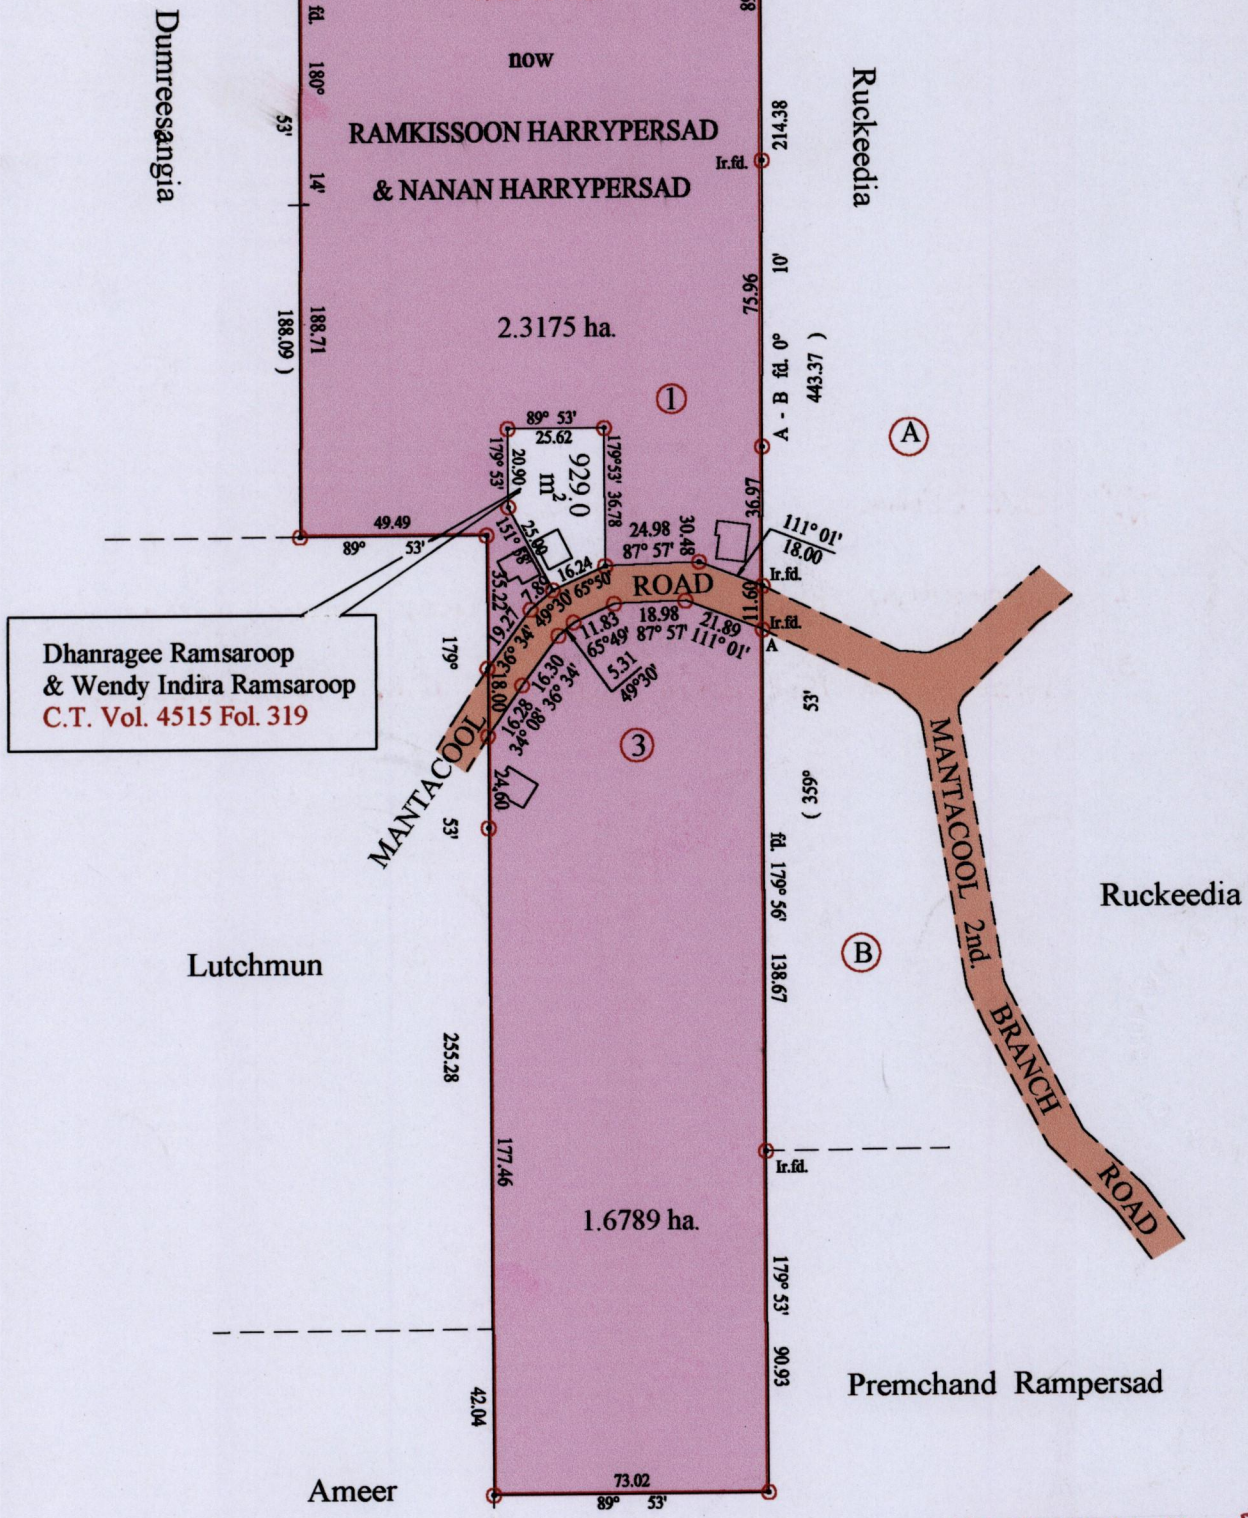

Dhanragee Ramsaroop
& Wendy Indira Ramsaroop
C.T. Vol. 4515 Fol. 319

Approved *[Signature]*
Director of Surveys
25.07.07

Vide Bk. 322 fol. 199 - Orig Survey
vide Bk. 1105 fol. 220
Vide Plan J C 95

○ Denotes Iron put except stated otherwise.

SCALE : 1:2000
Distances are in metres

Note: Bearings are cassini grid based on solar observations
PLAN of 2 Parcels of land coloured pink in the Ward of Ortoire
Containing together three point nine nine six four hectares
Surveyed by me, with due authority, in May 2004
In accordance with Regulation 25 (1) of the Land Surveyors' Regulations 1998,
I certify that this plan is correct.



Checked by *[Signature]* *[Signature]*

Entered on Trinidad & Tobago Land Surveyor 25.07.2007

Lot. No.	C.T. & Volume	Name.
1	Vol. 5103 Fol. 317.	Nanan, Larry, & Rickey Harrypersad.
3.	Vol 5103 Fol. 323.	Ramkisson, Andre, & Ann Ramkisson.

