


R.P.O. Vol. 27 Fol. 641

C.T. Vol. 2077 Fol. 197

Vol. 5082 Fol. 251

U.P.R.N. No.

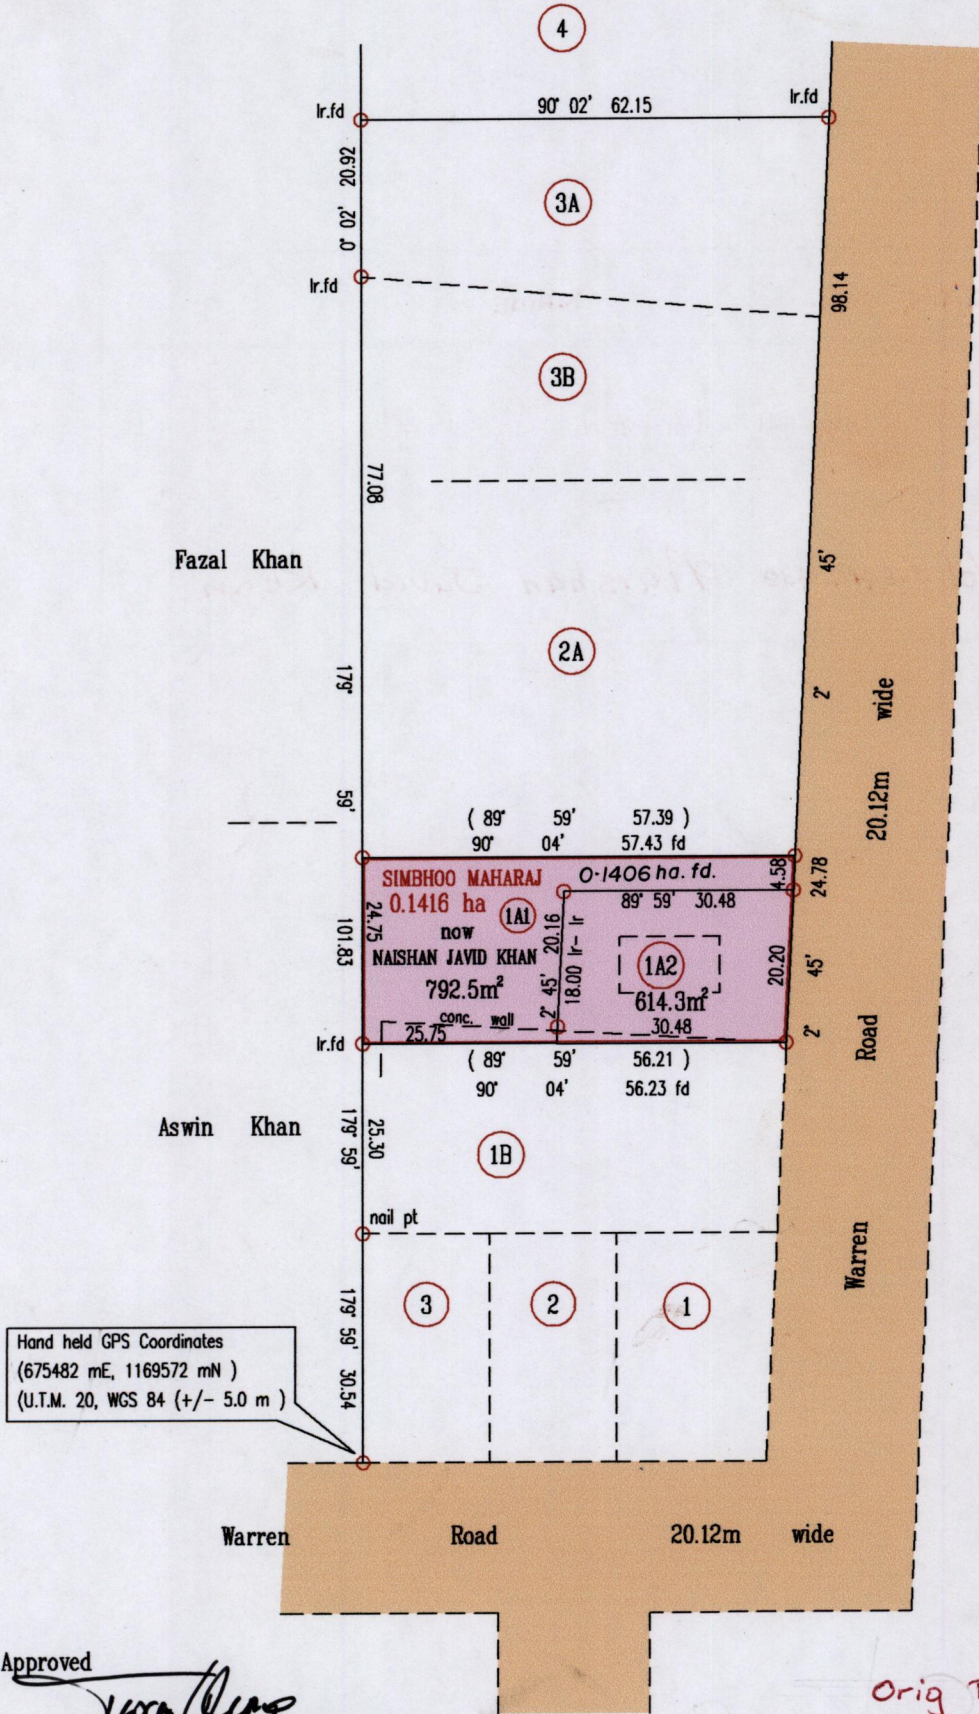

Vide Plan RD 60

Orig PLAN R.D. 60

Approved *[Signature]*
Director of Surveys

Bearings are Cassini Grid based on Solar Obs.

○ Denotes Iron Put unless otherwise stated

Plan of 2 Parcels of land coloured pink in the Ward of Cunupia

Containing fourteen hundred and six point eight square metres

Surveyed by me, with due authority, in January 2008

In accordance with Regulation 25(1) of the Land Surveyors' Regulations 1998, I certify that this plan is correct.

Checked by *[Signature]* 14/9/08

[Signature]

Entered on

Trinidad & Tobago Land Surveyor *[Signature]* 11th / August 2008

SCALE 1:1000
Distances are in Metres

Original Plan RD. 60

Lot No.	C.T. & VOL.	NAME
1A1	Vol. 5164 Fol. 441	Naishan Javid Khan
1A2	Vol. 5164 Fol. 439	Naishan Javid Khan.



now 1332/87
1427/102