


Ward of Siparia
 County of St. Patrick
 Cadastral Sheet (G.14.M & G.19.A) 74.A.
 1/a

R.P.O. Vol. 262 Fol. 563
 C.T. Vol. 2051 Fol. 381
 Vol. 5104 Fol 83

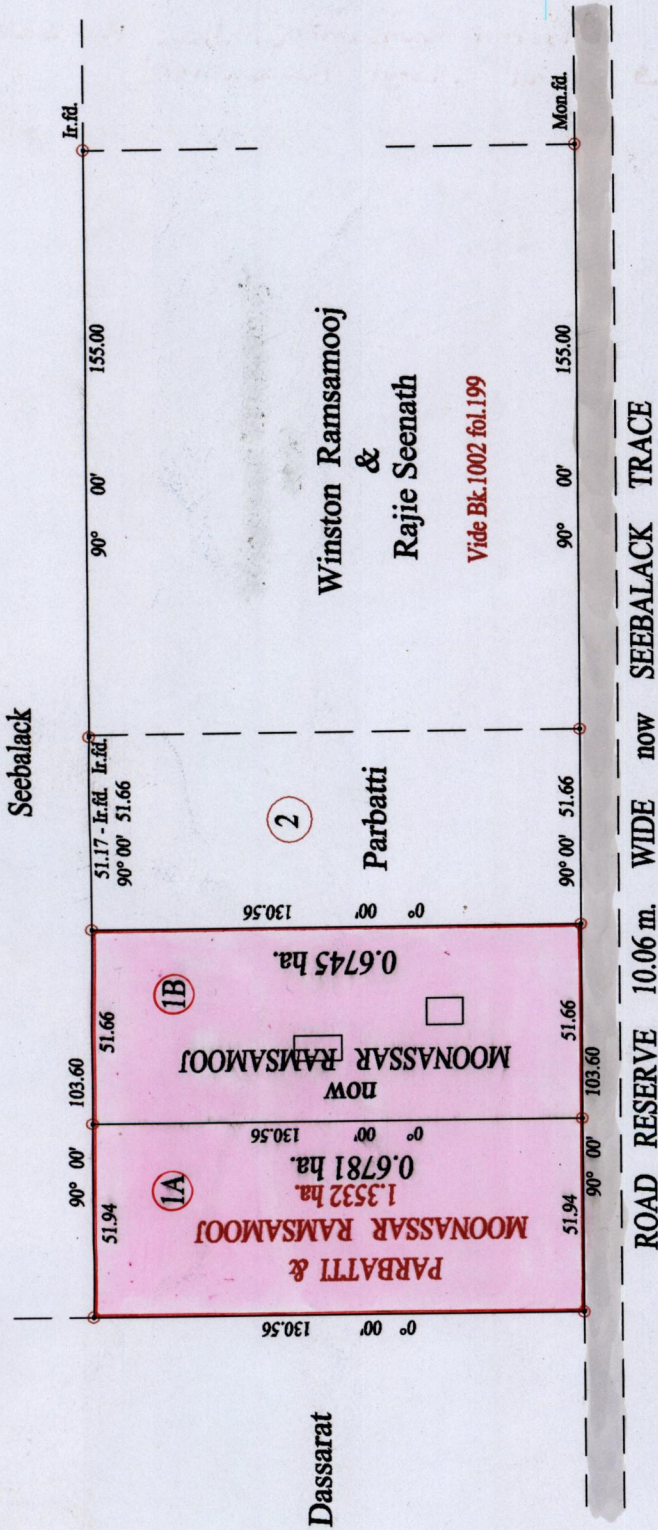

1332

Orig. Bk. 1002 : 199



Approved
 Director of Surveys
 2007-07-25

SCALE : 1:2000

○ Denotes iron put except stated otherwise.

Note: Bearings are cassini grid based on solar observations Distances are in metres
 PLAN of 2 Parcels of land coloured pink in the Ward of Siparia
 Containing together one point three five two six hectares
 Surveyed by me, with due authority, in August 2000
 In accordance with Regulation 25 (1) of the Land Surveyors' Regulations 1998,
 I certify that this plan is correct.

Checked by MANK. 22/1/07
 Director of Surveys

Entered on Trinidad & Tobago Land Surveyor 2006

94

Lot No.	Vol & CT.	Names
1A.	Vol. 5704 fol. 89	Winston Ramsamooj, Jean Ramsamooj and Cheryl Ramsamooj
1B	Vol. 5520 Fol. 301	Dolly Sonnylal, Chunkey Boysie, Sookbir Ramsahai & Ors

