

Vol. 5123 Fol. 385  
R.P.O. Vol. 10  
C.T. Vol. 2166

Fol. 185  
Fol. 143  
Exeqtech Limited


Cadastral Sheet A.14.G. 12C  
4/b  
Ward of Diego Martin  
County of St. George

BLOCK 10

See Bk. 1003 Fol.36  
Plan P.K.64

G. N. Cassini

Exeqtech Limited

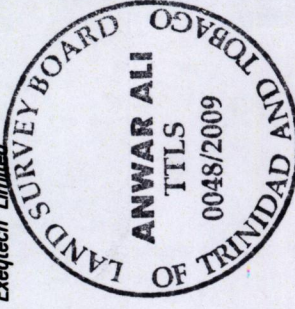


LEGEND

MH	MANHOLE
---	WALL
---	EDGE OF KERB
---	PARKING

Note :

Coordinates obtained by hand held G.P.S. (+/-5.0m.)  
For identification only

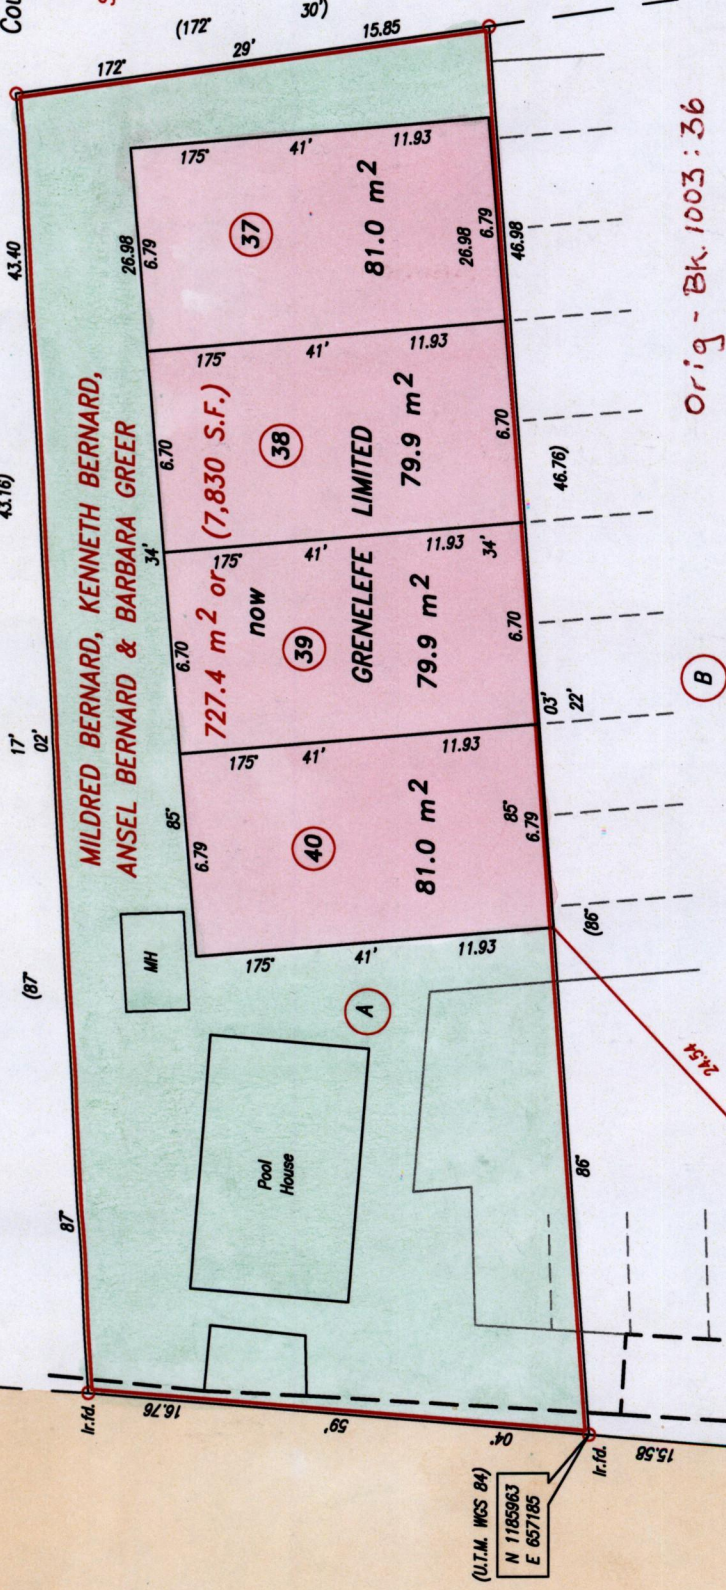

Orig - Bk. 1003:36

SCALE 1:250  
Distances are in metres

Approved *[Signature]*  
Director of Surveys 2009/4/14  
Denotes iron put except where otherwise stated

Bearings are based on Solar Observations  
PLAN of 4 Units coloured pink in the Ward of Diego Martin  
Containing together three hundred and twenty one point eight square metres  
Surveyed by me, with due authority, in September 2008 for Exeqtech Limited  
In accordance with Regulation 25 (1) of the Land Surveyors' Regulations 1998, I certify that this plan is correct.

Checked by: *[Signature]*

Entered on: . . . . . Trinidad & Tobago Land Surveyor. . . . . 30th January 2009.

PATH = AD4002 D:\EXEQTECH\DIEGO MARTIN\FINAL\LAYOUT-ADWG

repost

Original Bl. 1003:36



Lot No	VOL. & C.T.	NAME
37	5418 Fol 195	Guardian Life of the Caribbean
38		
39		
40	5418 Fol 241	Guardian Life of the Caribbean.