



R.P.O. Vol. 199
C.T. Vol. 1564
Vol. 5118 Fol. 85

Fol. 247
Fol. 323

Neeranjohn and Lutchrineadh

Cadastral Sheet G.18.J. & K. 73C
3/d
Ward of Siparia
County of St. Patrick

References :
Bk.948 Fol.208
Bk.923 Fol.51
Plan J.A.112

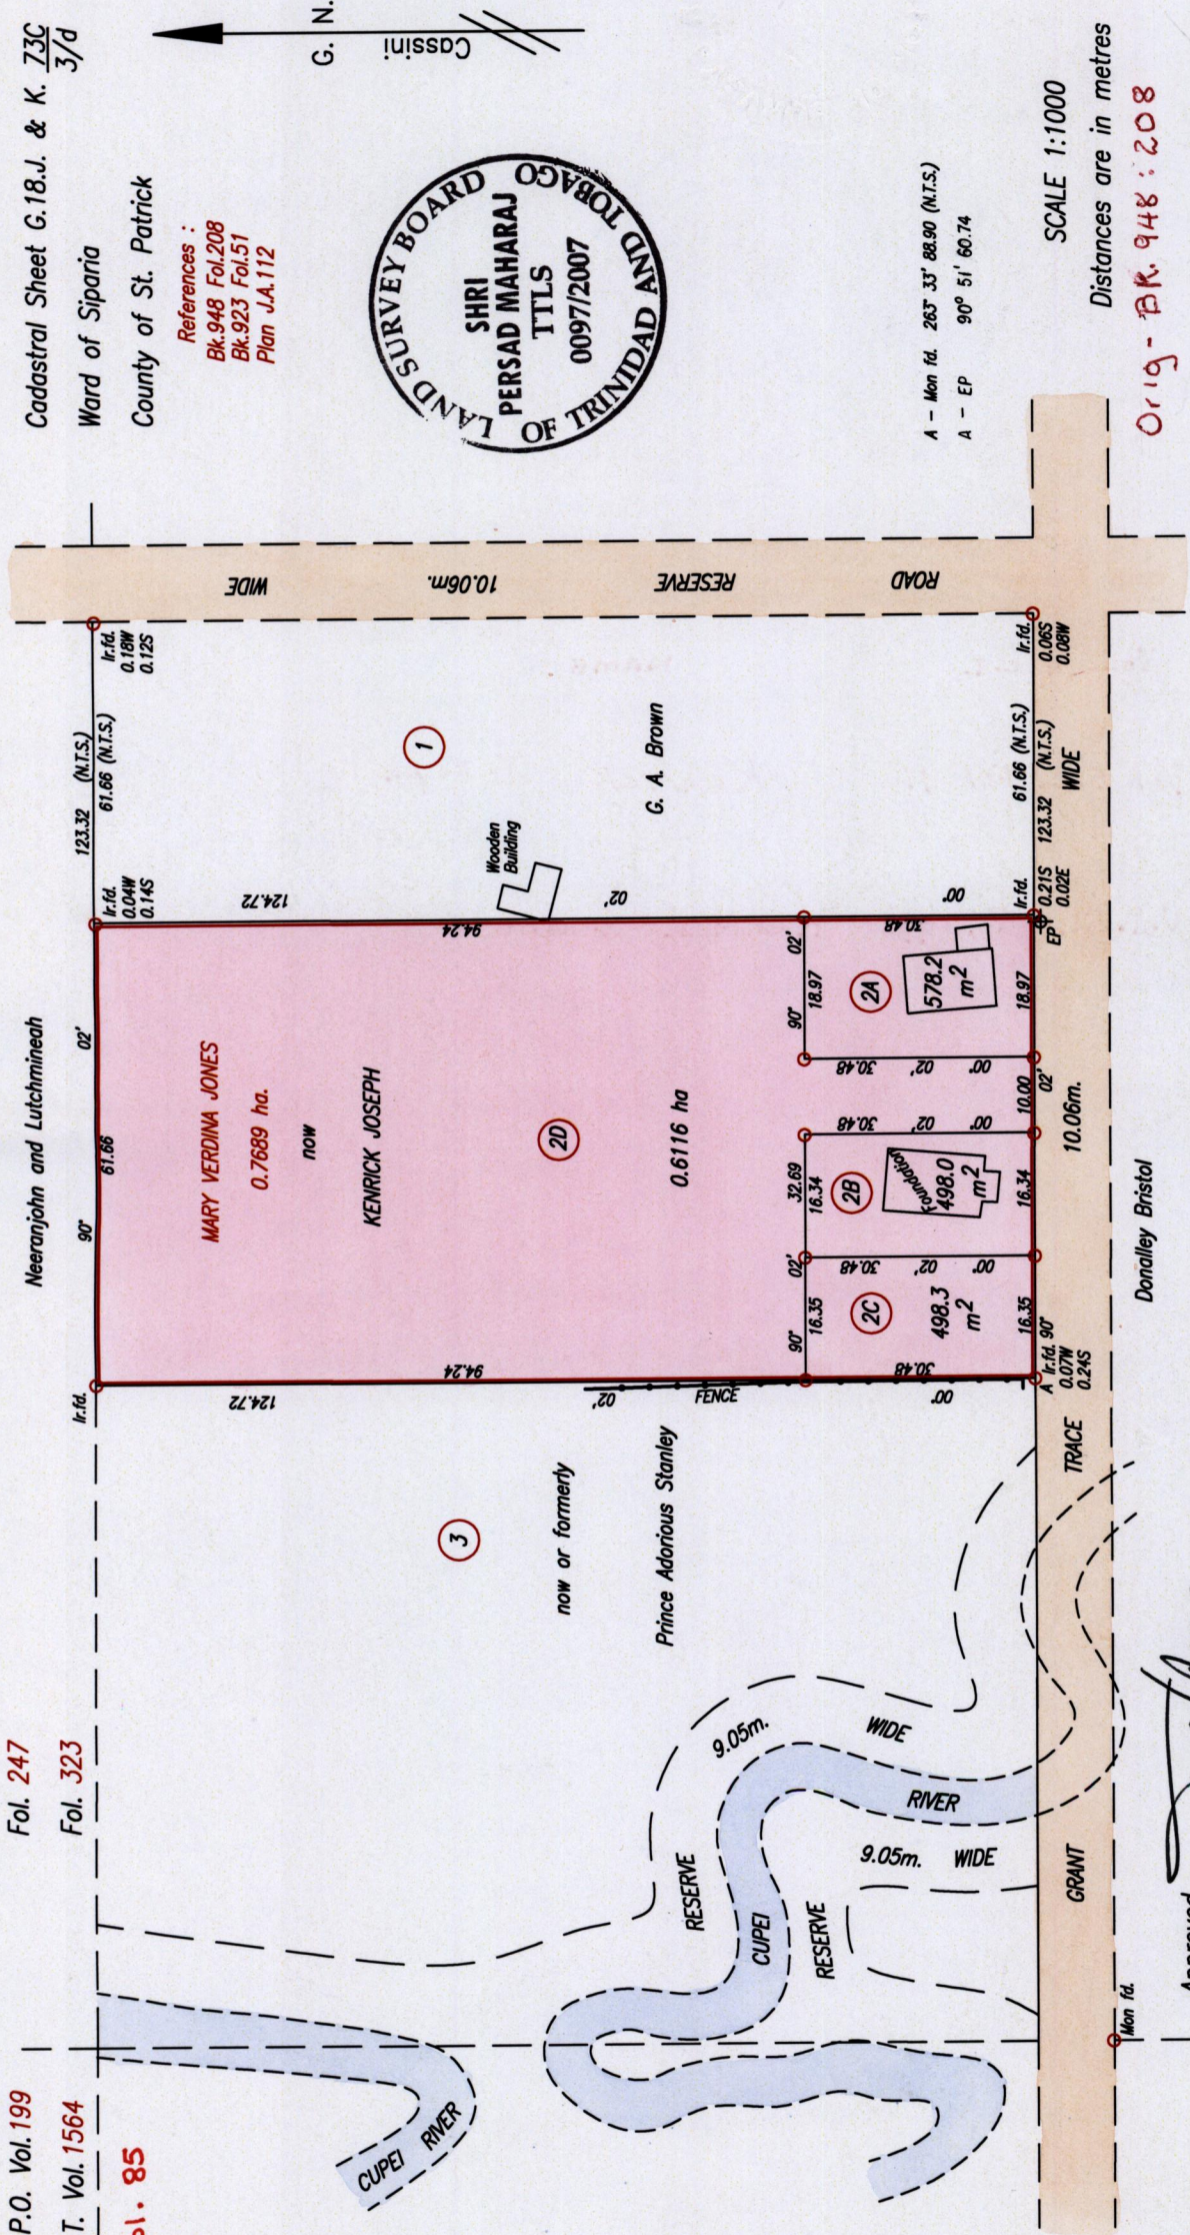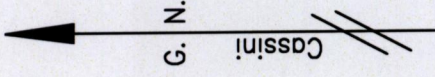

SCALE 1:1000

Distances are in metres

Orig - BK. 948 : 208

A - Mon rd. 263° 33' 88.90 (N.T.S.)
A - EP 90° 51' 60.74

In accordance with Regulation 25 (1) of the Land Surveyors' Regulations 1998,
I certify that this plan is correct.

Shri Persad Maharaj
Checked by: *Muly 6/6/08*

Entered on: 8th November 2007.

Approved: *Sipal Singh*
Director of Surveys
2005 10 24

o Denotes Iron put except where otherwise stated
Bearings are based on Solar Observations
PLAN of 4 Parcels of land coloured pink in the Ward of Siparia
Containing together zero point seven six nine one hectare
Surveyed by me, with due authority, in August and October 2005 for Kenrick Joseph



Lot No	Vol. & C.T.	NAME
2A	Vol. 5127 Fol. 91	Kenrick Joseph
2B	Vol. 5118 Fol. 91	Kenrick Joseph
2C		
2D		