


R.P.O. Vol. 30 Fol. 493
C.T. Vol. 1908 Fol. 425
Vol. 5120 Fol. 445

Cadastral Sheet D.4.N. 34B 2/a
Ward of Cunupia
County of Caroni
BK.763 FOL.112

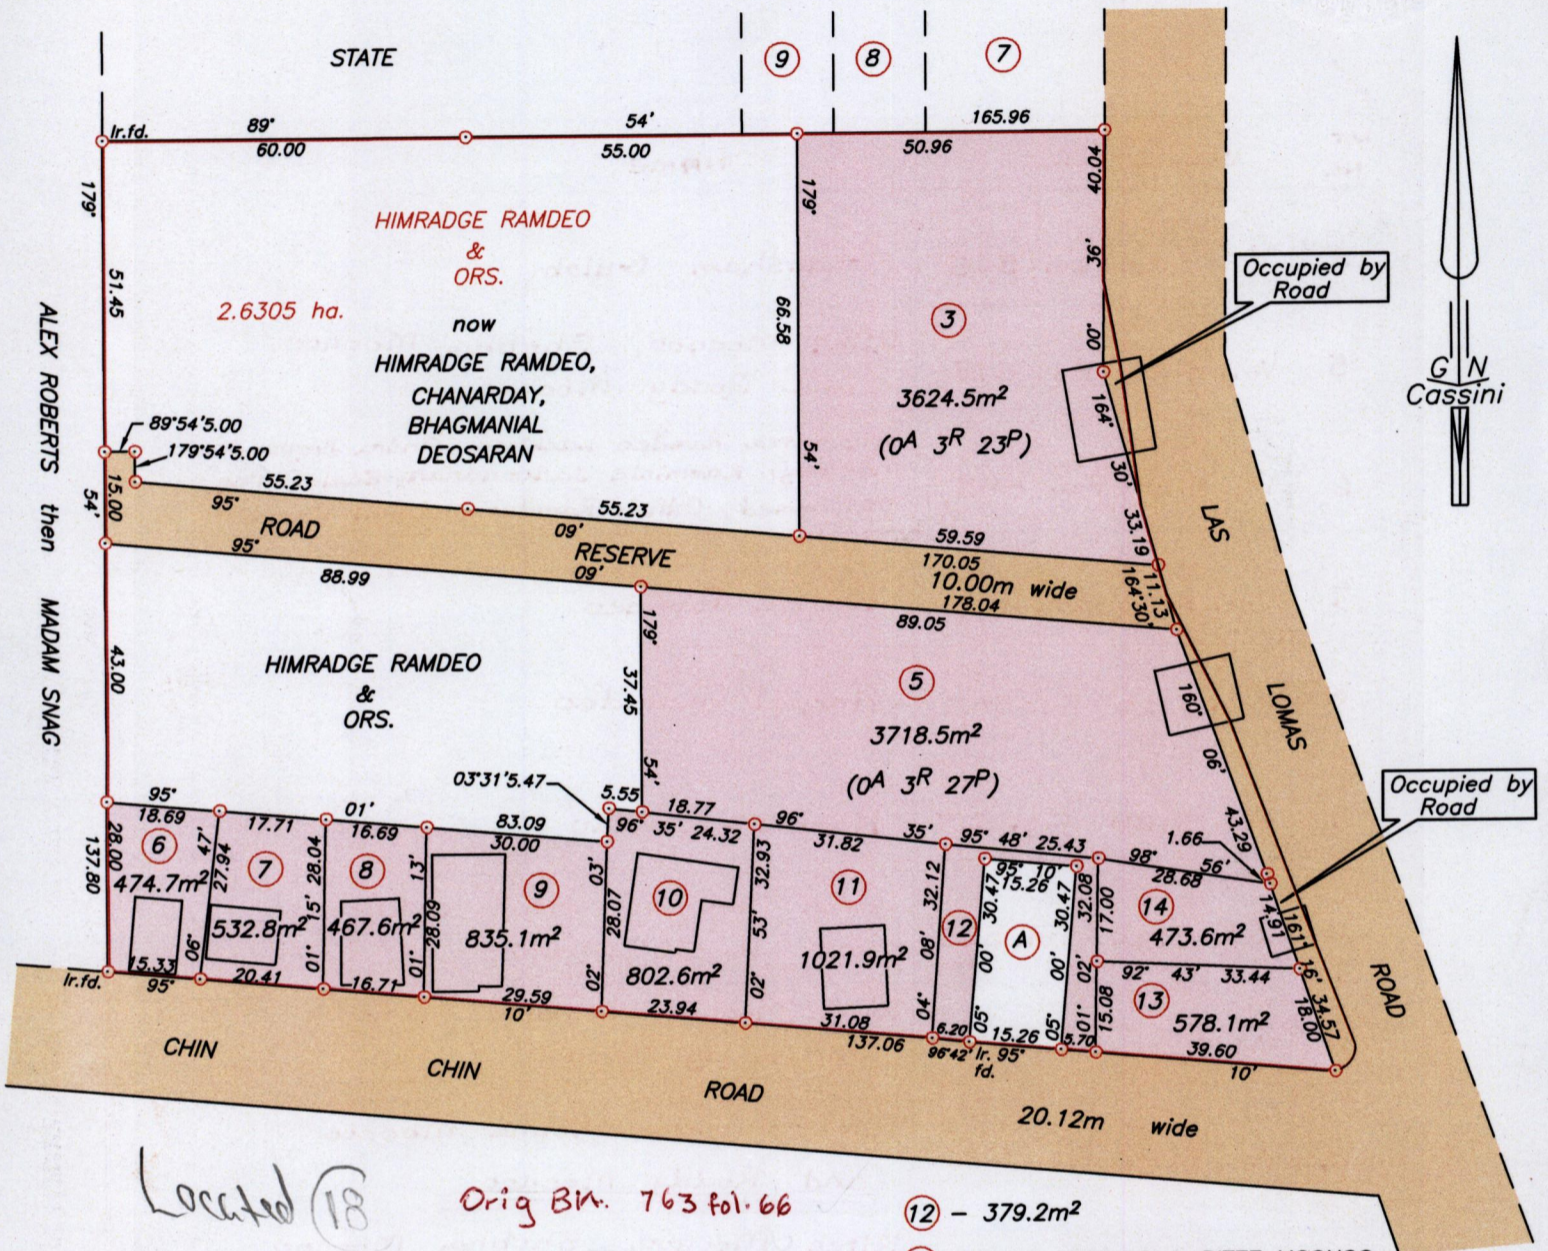

Located 18 Orig BK. 763 fol. 66

12 - 379.2m²
A - MANNIE MOONOO & RITEE MOONOO
C.T. VOL.2810 FOL.405B
464.5m²
Plot A to be amalgamated to plot 12

Approved *[Signature]*
Director of Surveys
2006.12.27

SCALE 1/1250
Distances are in metres

Denotes Iron put except otherwise stated
Bearings are Cassini Grid based on Solar Observations
Plan of 11 Parcels of land coloured pink in the Ward of Cunupia
Containing together twelve thousand nine hundred and eight point six square metres
Surveyed by me, with due authority, on August 2nd 2002
In accordance with Regulation 25 (1) of the Land Surveyors' Regulations 1998,
I certify that this plan is correct.



Entered on
Checked by *[Signature]* 29/19 2006
Trinidad & Tobago Land Surveyor

Lot No.	VOL. & C.T.	NAME
3	Vol. 5120 Fol. 565	Ghansham Gulab
5	Vol. 5120 Fol. 575	Ritee moonoo, Shobha Moonoo and Roddy Moonoo
6	Vol. 5120 Fol. 485	Cousmatee Ramdeo Lackhan, Andra Booghmatee Maharaj, Karminie Jadoonanan, Eaulamatee Mohammed, Odhan Ramdeo and Anil Ramdeo
7	Vol. 5120 Fol. 495	Harpal Ramdeo
8	Vol. 5120 Fol. 505	Harpal Ramdeo
9	Vol. 5120 Fol. 515	Harpal Ramdeo
10	Vol. 5120 Fol. 525	Ritee Moonoo, Shobha Moonoo and Roddy Moonoo
11	Vol. 5120 Fol. 585	Ritee moonoo, Shobha Moonoo and Roddy Moonoo
12	Vol. 5120 Fol. 535	Ritee Moonoo, Shobha Moonoo and Roddy Moonoo
13	Vol. 5120 Fol. 545	Ritee Moonoo, Shobha Moonoo and Roddy Moonoo
14	Vol. 5120 Fol. 555	Ritee Moonoo, Shobha Moonoo and Roddy Moonoo

