

No

22761

R.P.O. Vol. 73

Fol. 147

Ward of Cunupia


County of Caroni

C.T. Vol. 2680

Fol. 87

Cadastral Sheet D.9.L.  $\frac{34F}{17a}$

Vol. 5112 Fol. 491

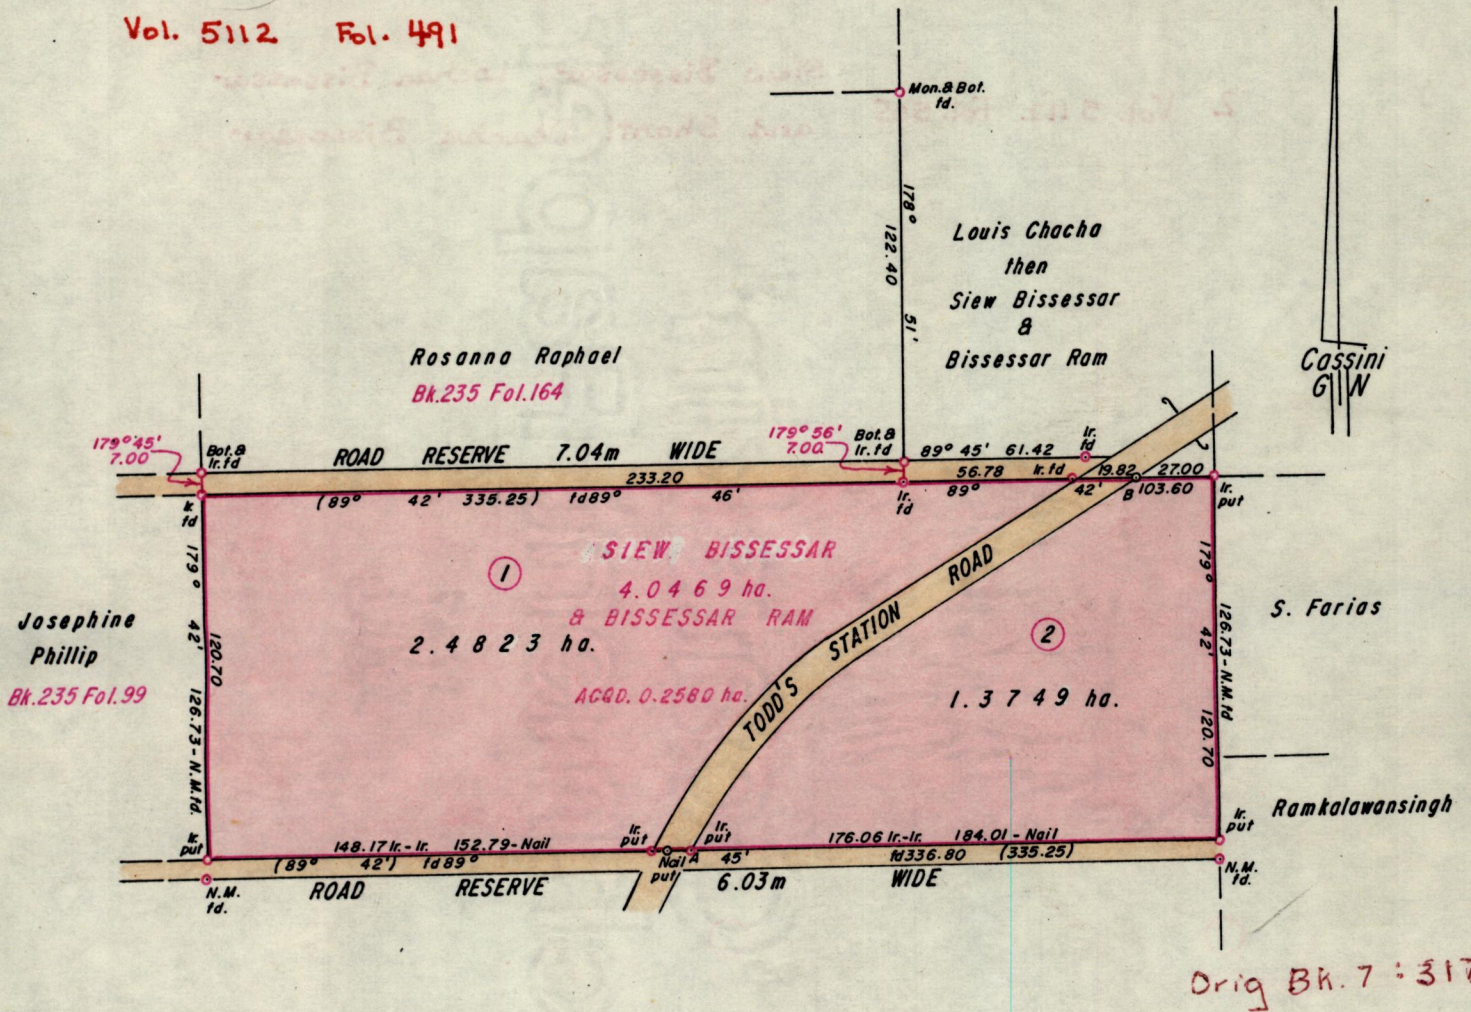

Approved

*James Charles*

Director of Surveys 90-11-21

Bearings are based on solar observations

SCALE 1:2500

Note: To obtain compass bearings add/subtract

minutes

Distances are in Metres

PLAN of  $\frac{2}{3}$  Parcel of land coloured pink in the Ward of Cunupia  
Containing together three point eight five seven two hectares  
Surveyed by me, with due authority, in January 1990

I certify that I have complied with rule 76 under section 14(2)(d) of the  
Land Surveyors' Ordinance 1952, and that this plan is correct.

Checked by *G. Ramcharita*  
7/11/90


*James Charles*

Entered .....

Land Surveyor, Trinidad 10<sup>th</sup> August 1990 P.T.O.



Lot No.	Vol.	NAME
1	Vol. 5112 Fol. 497	Kazim Khan & Sandra Khan
2	Vol. 5112 Fol. 505	Siew Bissessar, Lochan Bissessar and Shanti Deanne Bissessar

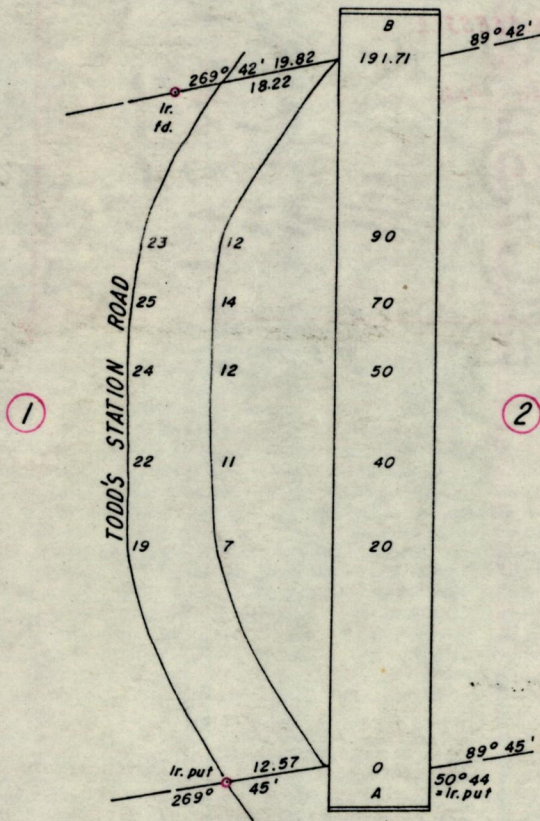

1332/154  
957/75L