

1623

172

U.P.R.N. No.

Cadastral Sheet E.2.K. 36A & 35C


See Reg. Deed No. DE 200200629293

Ward of Turure

1/a 2/b

Process ID #109537

County of St. Andrew

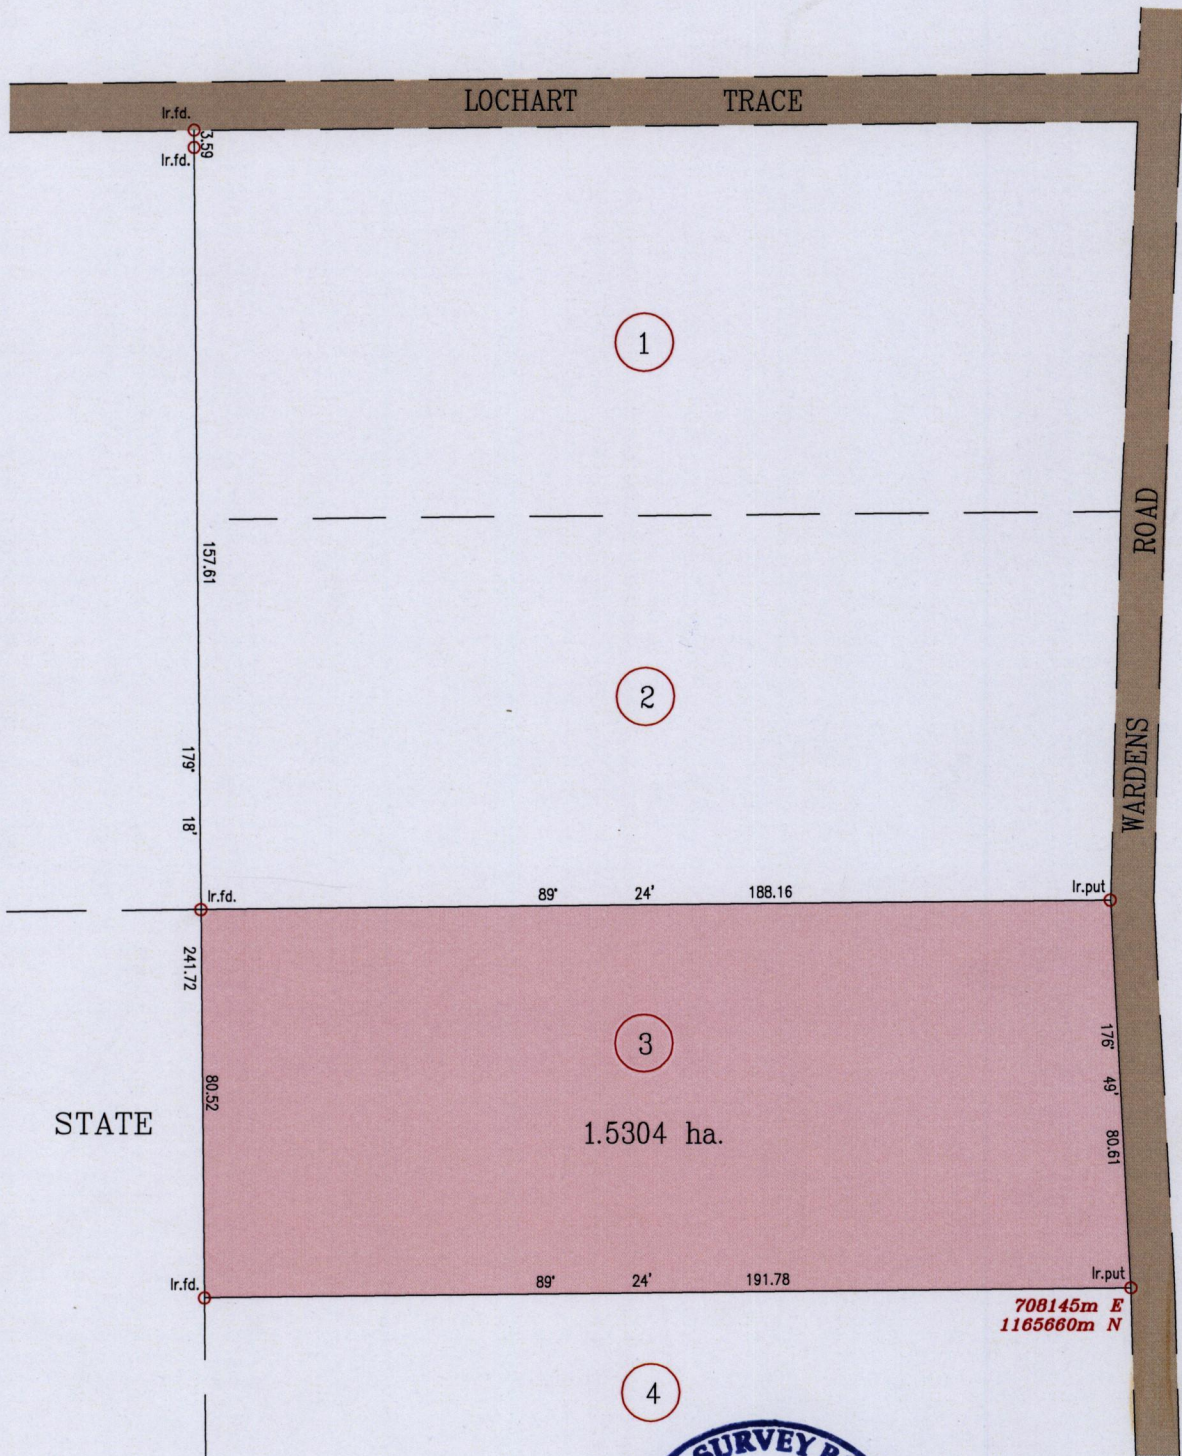

STATE

1.5304 ha.

708145m E
1165660m N



Vide Plan D.C. 47
Bk. 1234 Fol.43

UTM. Zone20,WGS84(+/-5.0m)
Hand Held G.P.S. Coordinates.

Bearings are U.T.M. Grid based on Solar Observations.

SCALE 1/1500


Plan of a Parcel of land coloured pink in the Ward of Turure

Distances are in metres

Containing one point five three zero four hectares

Surveyed by me,with due authority in March 2015 for Anil Jawahir and Meera Jawahir

Certified Correct in accordance with Regulation 25(1) of the Land Surveyors Regulation 1998.

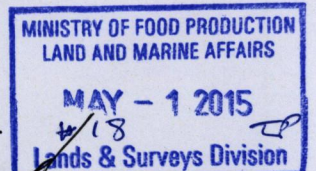

Entered on.....

Trinidad and Tobago Land Surveyor(TTLS)..... *Hugo Somarsingh* 28th April 2015