


1623

1831

Process ID# 109604

Ward of Toco
County of St. David
Cadastral Sheet C 3 J , 6 A
4/b
Grand Riviere Village

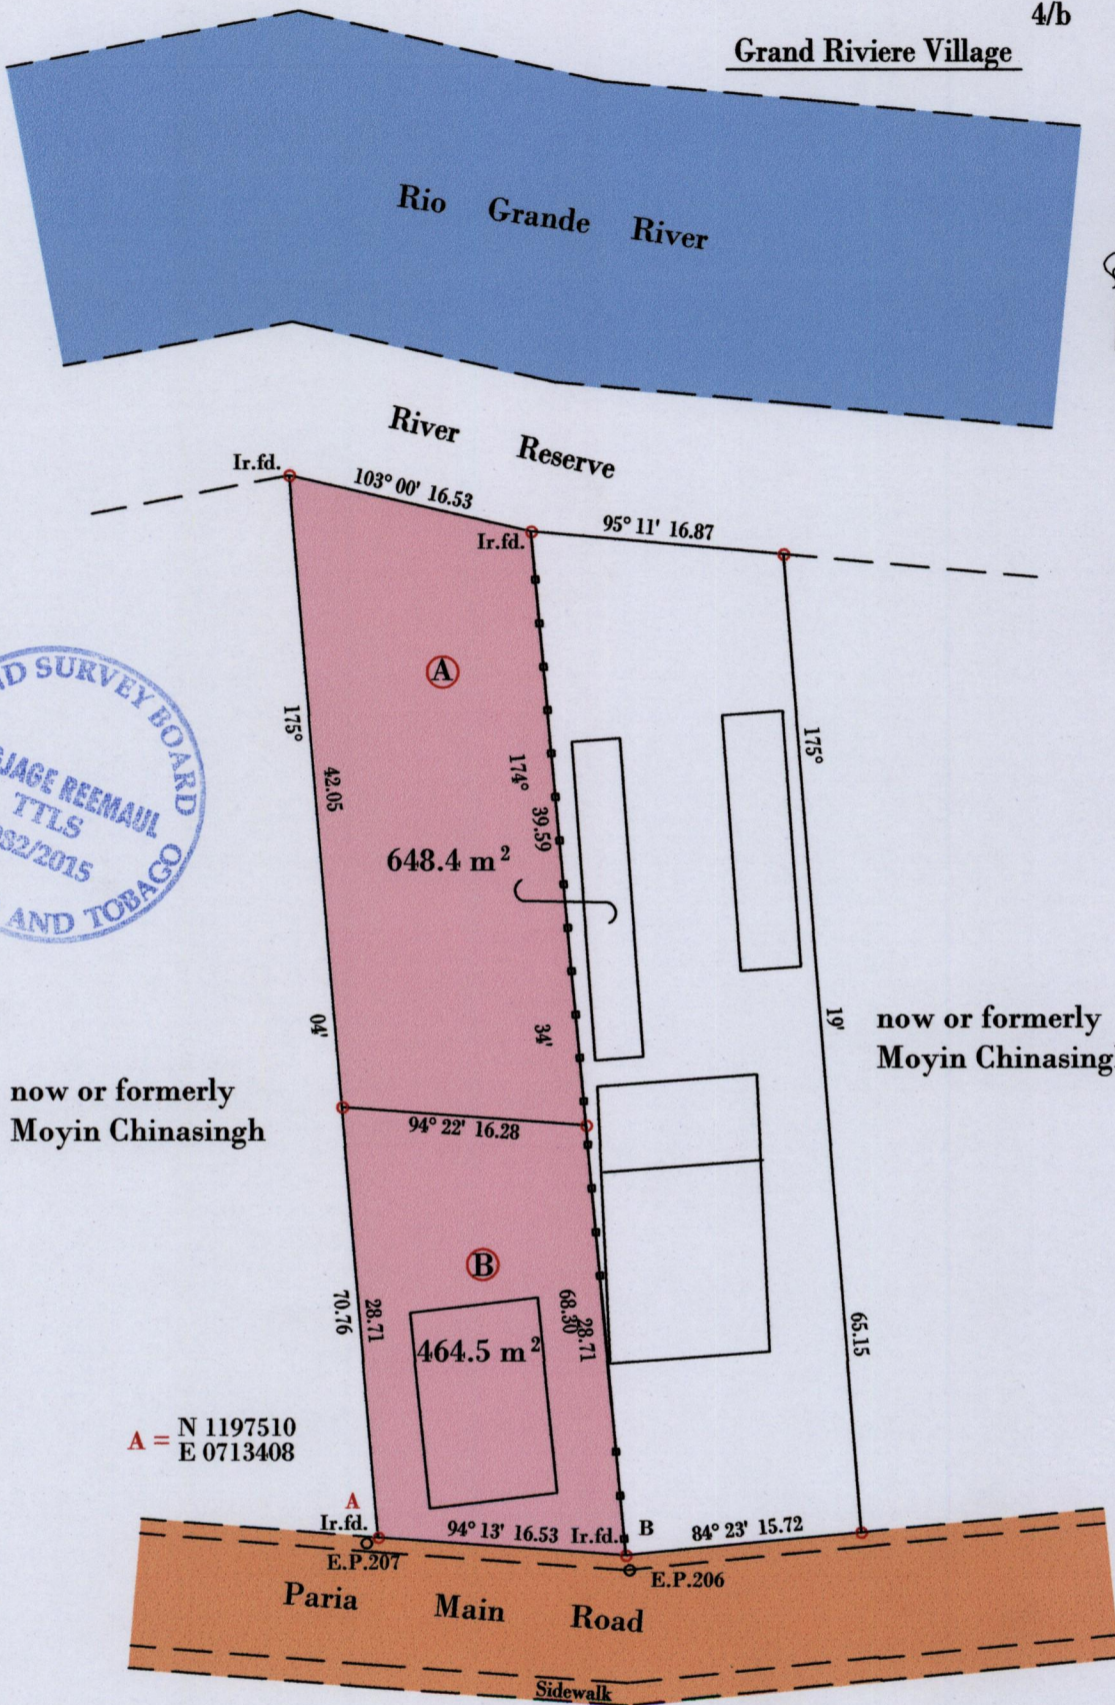

now or formerly
Moyin Chinasingh

now or formerly
Moyin Chinasingh

A = N 1197510
E 0713408

—○— Denotes Fence

Note: U.T.M. 20 Naparima (GPS +/- 5.0m.)

○ Denotes Iron put except stated otherwise.

SCALE : 1:500

Note: Bearings are U.T.M. grid based on solar observations Distances are in metres

PLAN of 2 Parcels of land coloured pink in the Ward of Toco

Containing together one thousand one hundred and twelve point nine square metres

Surveyed by me, with due authority, in May 2015 for Alphonso & Velma James

Certified correct in accordance with Regulation 25 (1) of the Land Surveyors Regulations 1998.

Sugjage Reemaul

Entered on Trinidad & Tobago Land Surveyor 27th May, 2015

