


1623

1832

Process ~~19606~~ 19606

Ward of Toco
County of St. David
Cadastral Sheet C 3 J , 6 A
4/b
Grand Riviere Village

TO BE AMALGAMATED

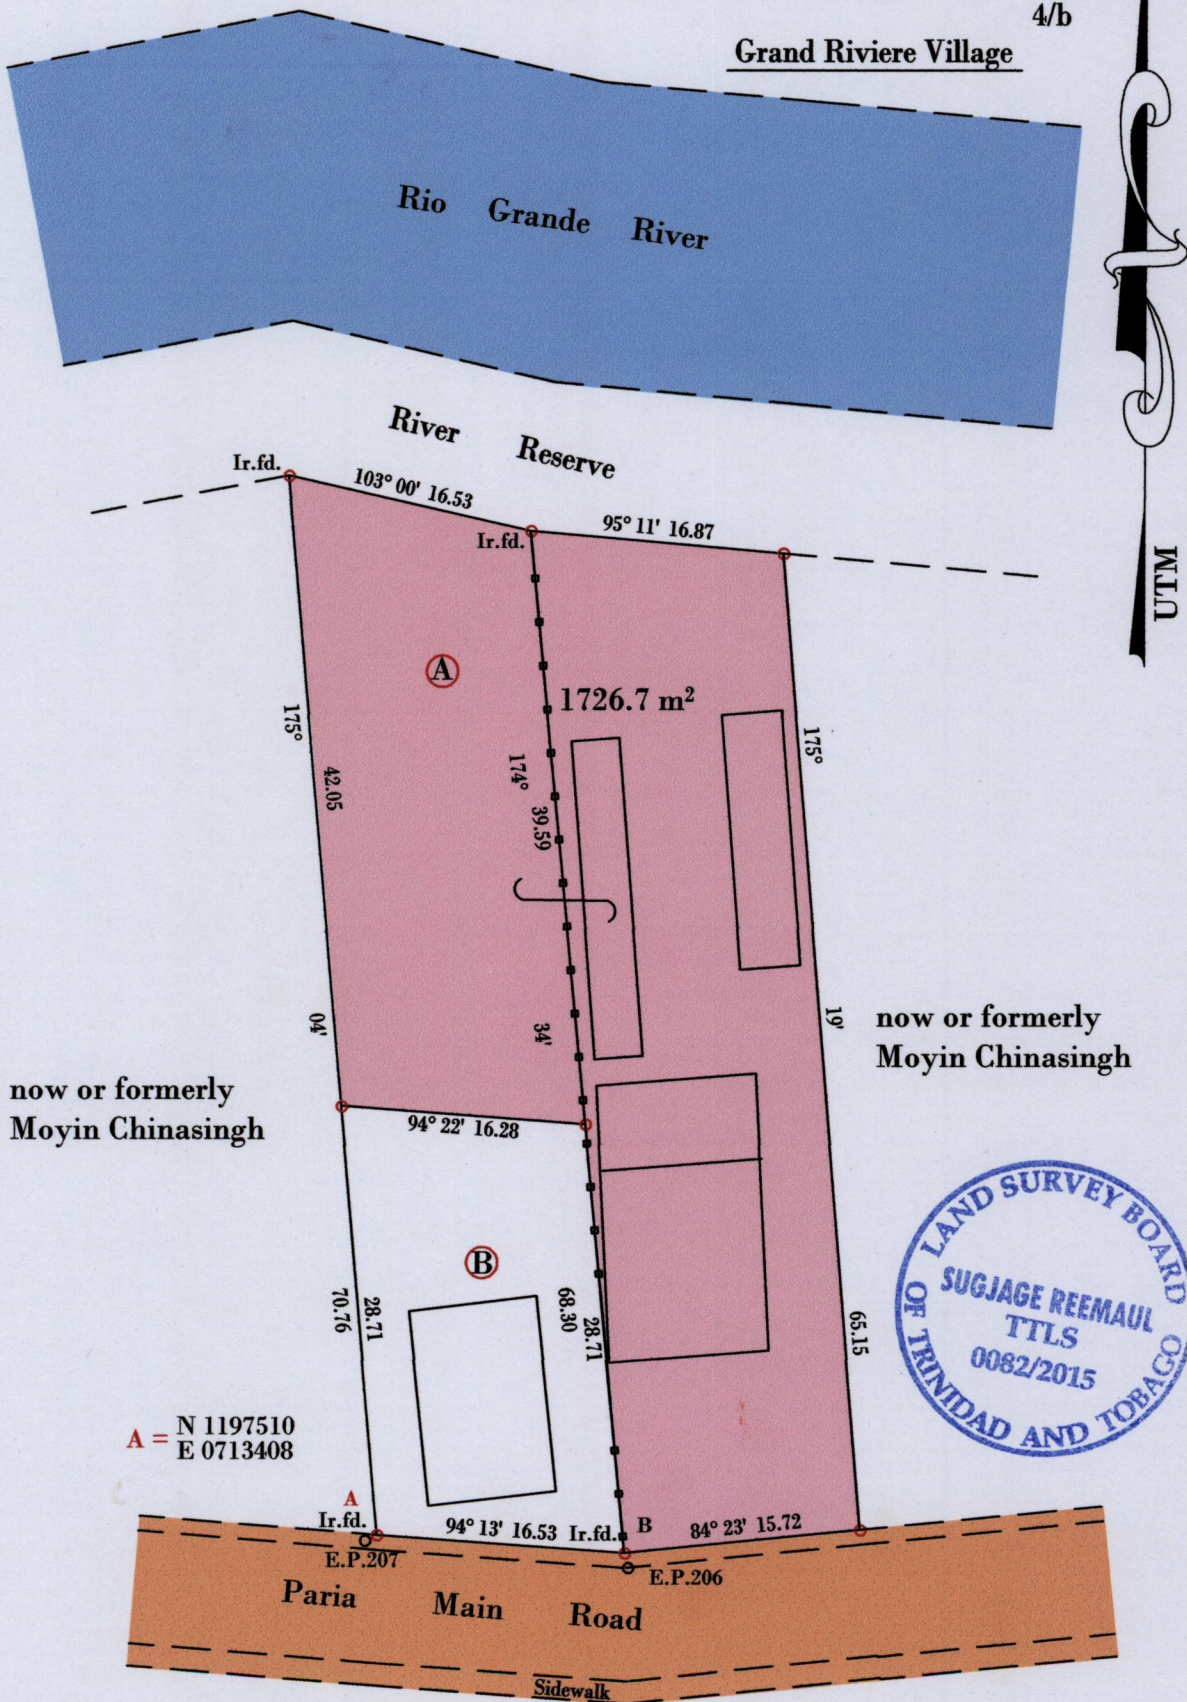

—○— Denotes Fence

Note: U.T.M. 20 Naparima (GPS +/- 5.0m.)

○ Denotes Iron put except stated otherwise.

Note: Bearings are U.T.M. grid based on solar observations

SCALE : 1:500

Distances are in metres

PLAN of a Parcel of land coloured pink in the Ward of Toco

Containing one thousand seven hundred and twenty six point seven square metres

Surveyed by me, with due authority, in May 2015 for Alphonso & Velma James

Certified correct in accordance with Regulation 25 (1) of the Land Surveyors Regulations 1998.

Entered:

..... Sugjage Reemaul.....

MINISTRY OF FOOD PRODUCTION
Entered on MARINE AFFAIRS .

MAY 28 2015
341 Am
Lands & Surveys Division

Trinidad & Tobago Land Surveyor ... 28th May 2015