

1623

1833

U.P.R.N.

Process ID#109611



Ward of Toco

County of St. David

Cadastral Sheet C.2.J.

5C
3/b

G.N.

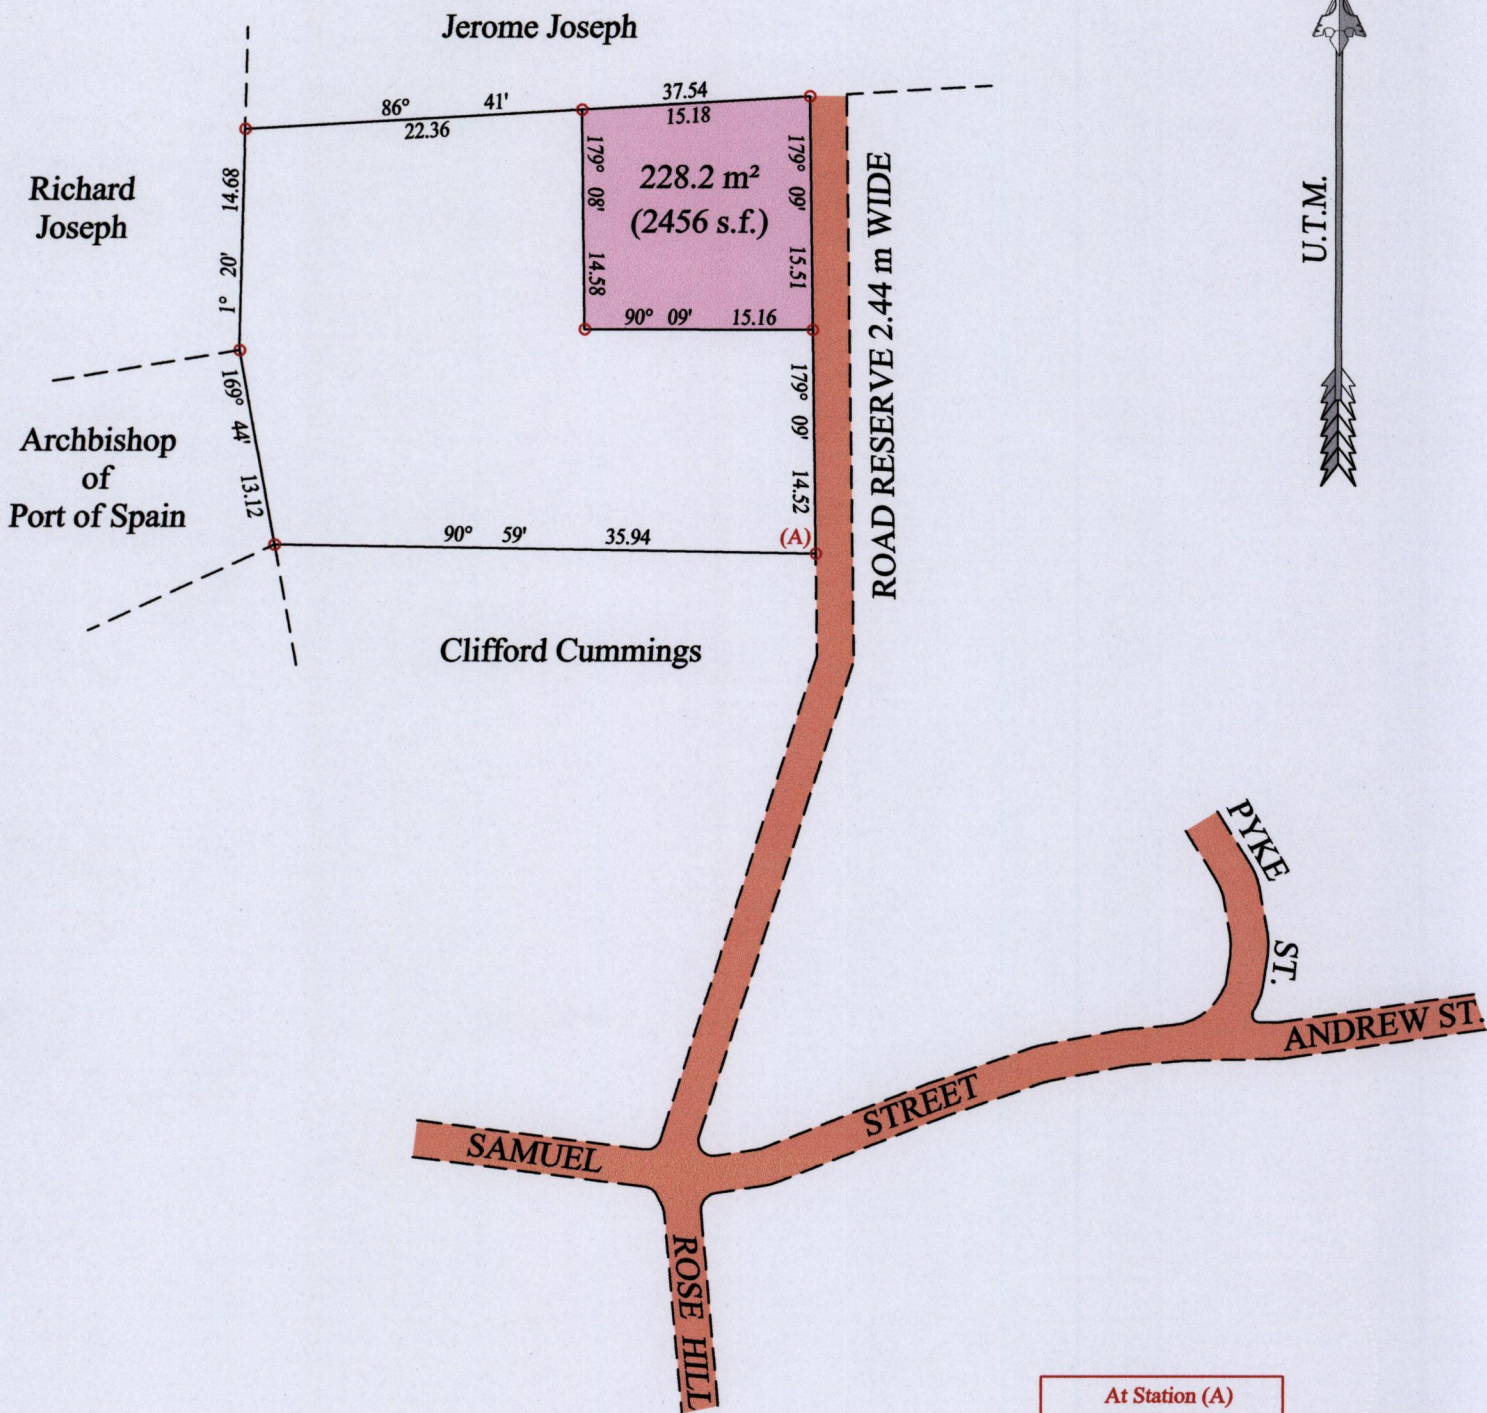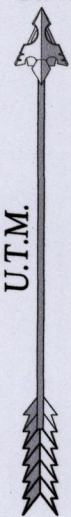

At Station (A)
 E 0704589
 N 1196645
 Reading taken with
 Handheld G.P.S.
 U.T.M. Zone 20
 Naparima
 ± 10m.

○ Denotes Iron put except stated otherwise.

Note: Bearings are U.T.M. grid based on solar observations

PLAN of a Parcel of land coloured pink in the Ward of Toco

Containing two hundred and twenty eight point two square metres

Surveyed by Mr. Farrell in December 2001 and prepared by me with due authority

in May 2015 at the request of Telecommunication Services of Trinidad & Tobago

Certified Correct in accordance with Regulation 25(1) of the Land Surveyors Regulations 1998

Checked by

Trinidad & Tobago Land Surveyor 26.05.2015

SCALE : 1:500

Distances are in metres

Entered on
 MINISTRY OF FOOD PRODUCTION
 LAND AND MARINE AFFAIRS
 MAY 28 2015
 # 347
 Lands & Surveys Division

