
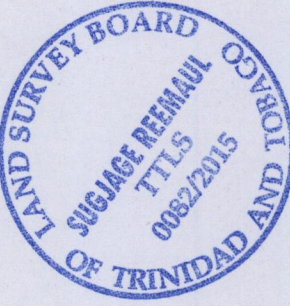


Process ID# 110238

1023

191

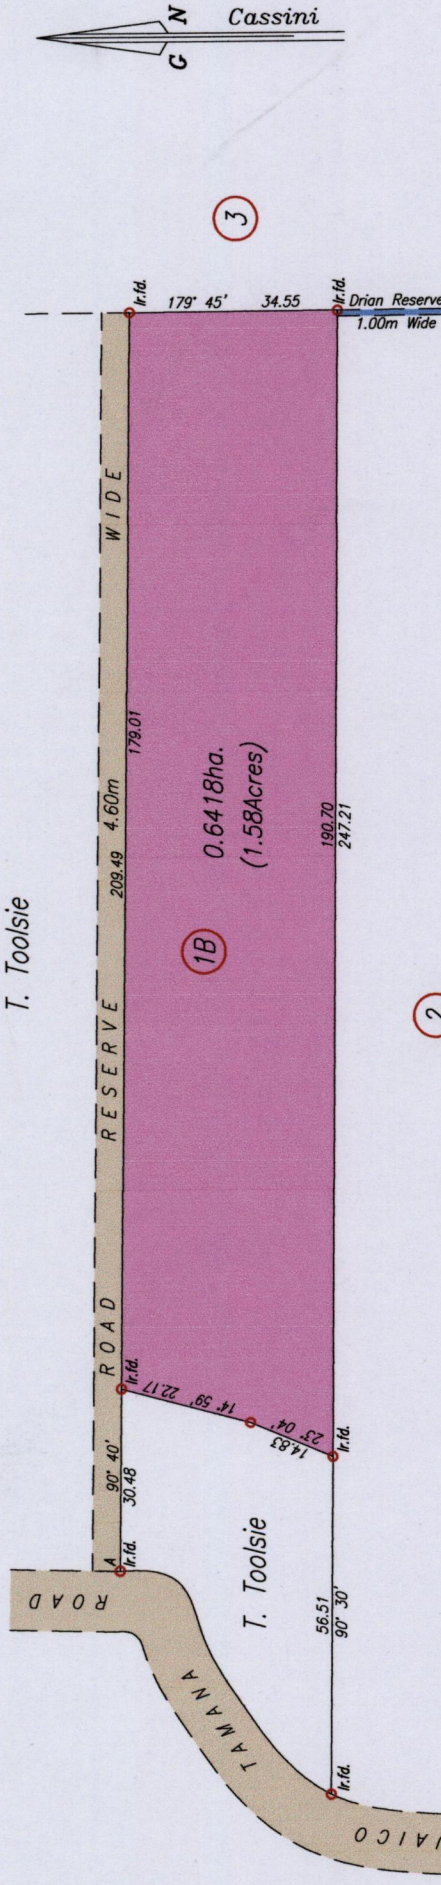

U.T.M.

N.	1168 206
E.	0701 140

Map Datum ± 5.0 m  
Hand held G.P.S.

SCALE 1 / 1250

Distances are in meters

MINISTRY OF FOOD PRODUCTION  
LAND AND MARINE AFFAIRS  
JUN 12 2015  
#176  
Lands & Surveys Division

○ Denotes Iron Put unless otherwise stated  
 Bearings are Cassini Grid based on Solar Observations  
 Plan of a Parcel of land coloured pink in the Ward of Turure  
 Containing zero point six four one eight hectares  
 Surveyed by me, with due authority, in May 2015 for Rafickool Mohammed  
 In accordance with Regulation 25 (1) of the Land Surveyors' Regulations 1998,  
 Certified Correct In accordance with Regulation 25 (1) of the Land Surveyors' Regulations 1998,

*Sugjaje Reemaul*

Entered On.....

Trinidad & Tobago Land Surveyor...*S. J. J.* June 2015