


R.P.O. Vol. 2 Fol. 5  
 C.T. Vol. 2997 Fol. 213  
 Vol. 5105 Fol. 177 / 427/211

Cadastral Sheet C.22.N. 25F  
 2/a  
 Ward of Manzanilla  
 County of St Andrew  
Sangre Grande

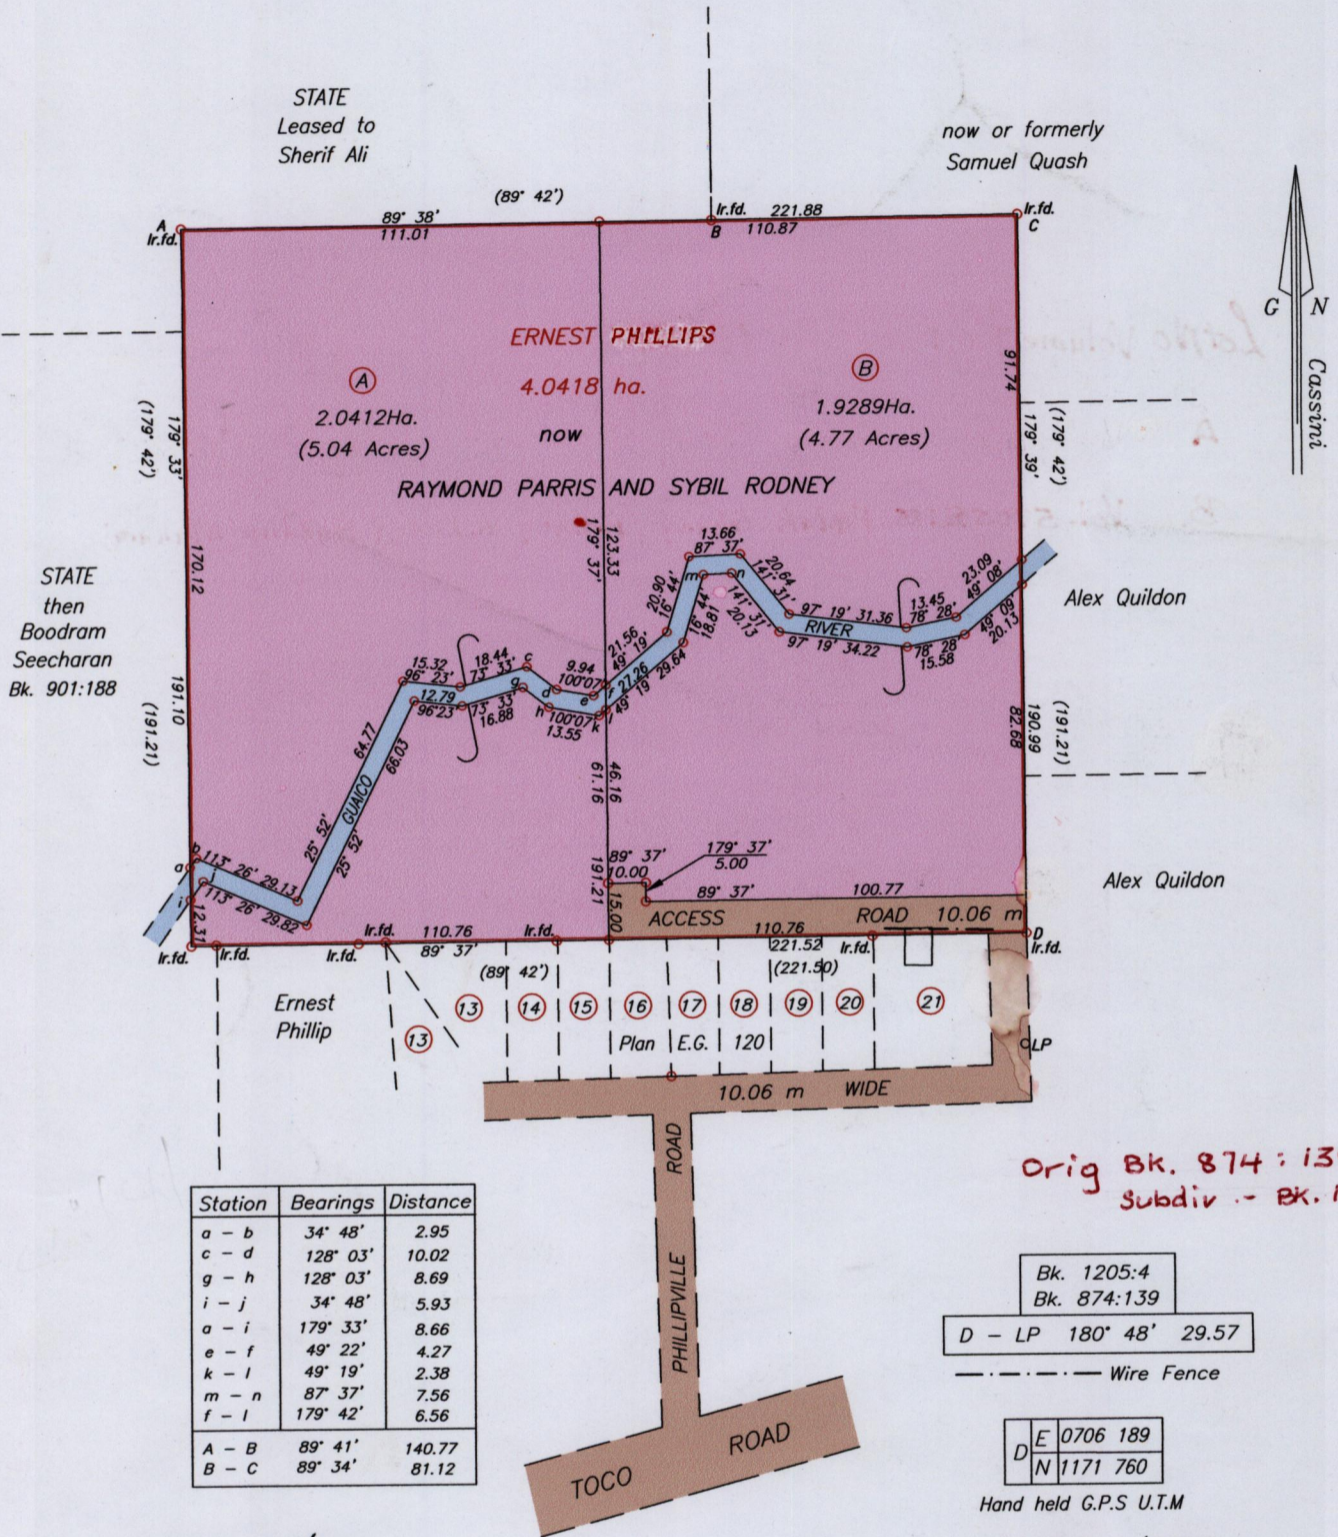

Orig Bk. 874:139  
 Subdiv. - Bk. 1654:141

Bk. 1205:4  
 Bk. 874:139  
 D - LP 180° 48' 29.57

D E 0706 189  
 N 1171 760

Hand held G.P.S. U.T.M.

SCALE 1/2000  
 Distances are in metres

Approved.....  
 Director of Surveys  
 2009.2.5

○ Denotes Iron Put unless otherwise stated  
 Bearings are Cassini Grid based on Solar Observations


Plan of 2 Parcels of land coloured pink in the Ward of Manzanilla  
 Containing together three point nine seven zero one hectares  
 Prepared by me, with due authority, in April 2008

In accordance with Regulation 25 (1) of the Land Surveyors' Regulations 1998,  
 I certify that this plan is correct.

Checked By.....

Entered On.....

Trinidad & Tobago Land Surveyor.....  
 27th November 2008

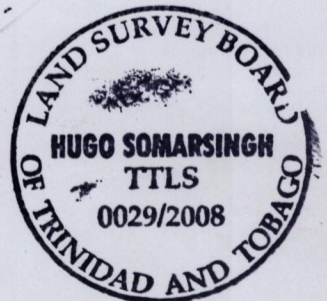

Lot No	Volume & CT.	NAMES
A	Vol. 5274 fol. 73	Fadak Ghany, Archoy A. Lee & Randhir Maharaj
B.	Vol. 5705 & 185	Fadak Ghany, Archoy A. Lee, & Randhir Maharaj