


R.P.O. Vol. 25 Fol. 91  
C.T. Vol. 863 Fol. 151  
Vol. 5103 Fol 317

Ward of Ortoire  
County of Victoria  
Cadastral Sheet ( H.I.M ) 54.F  
4/a

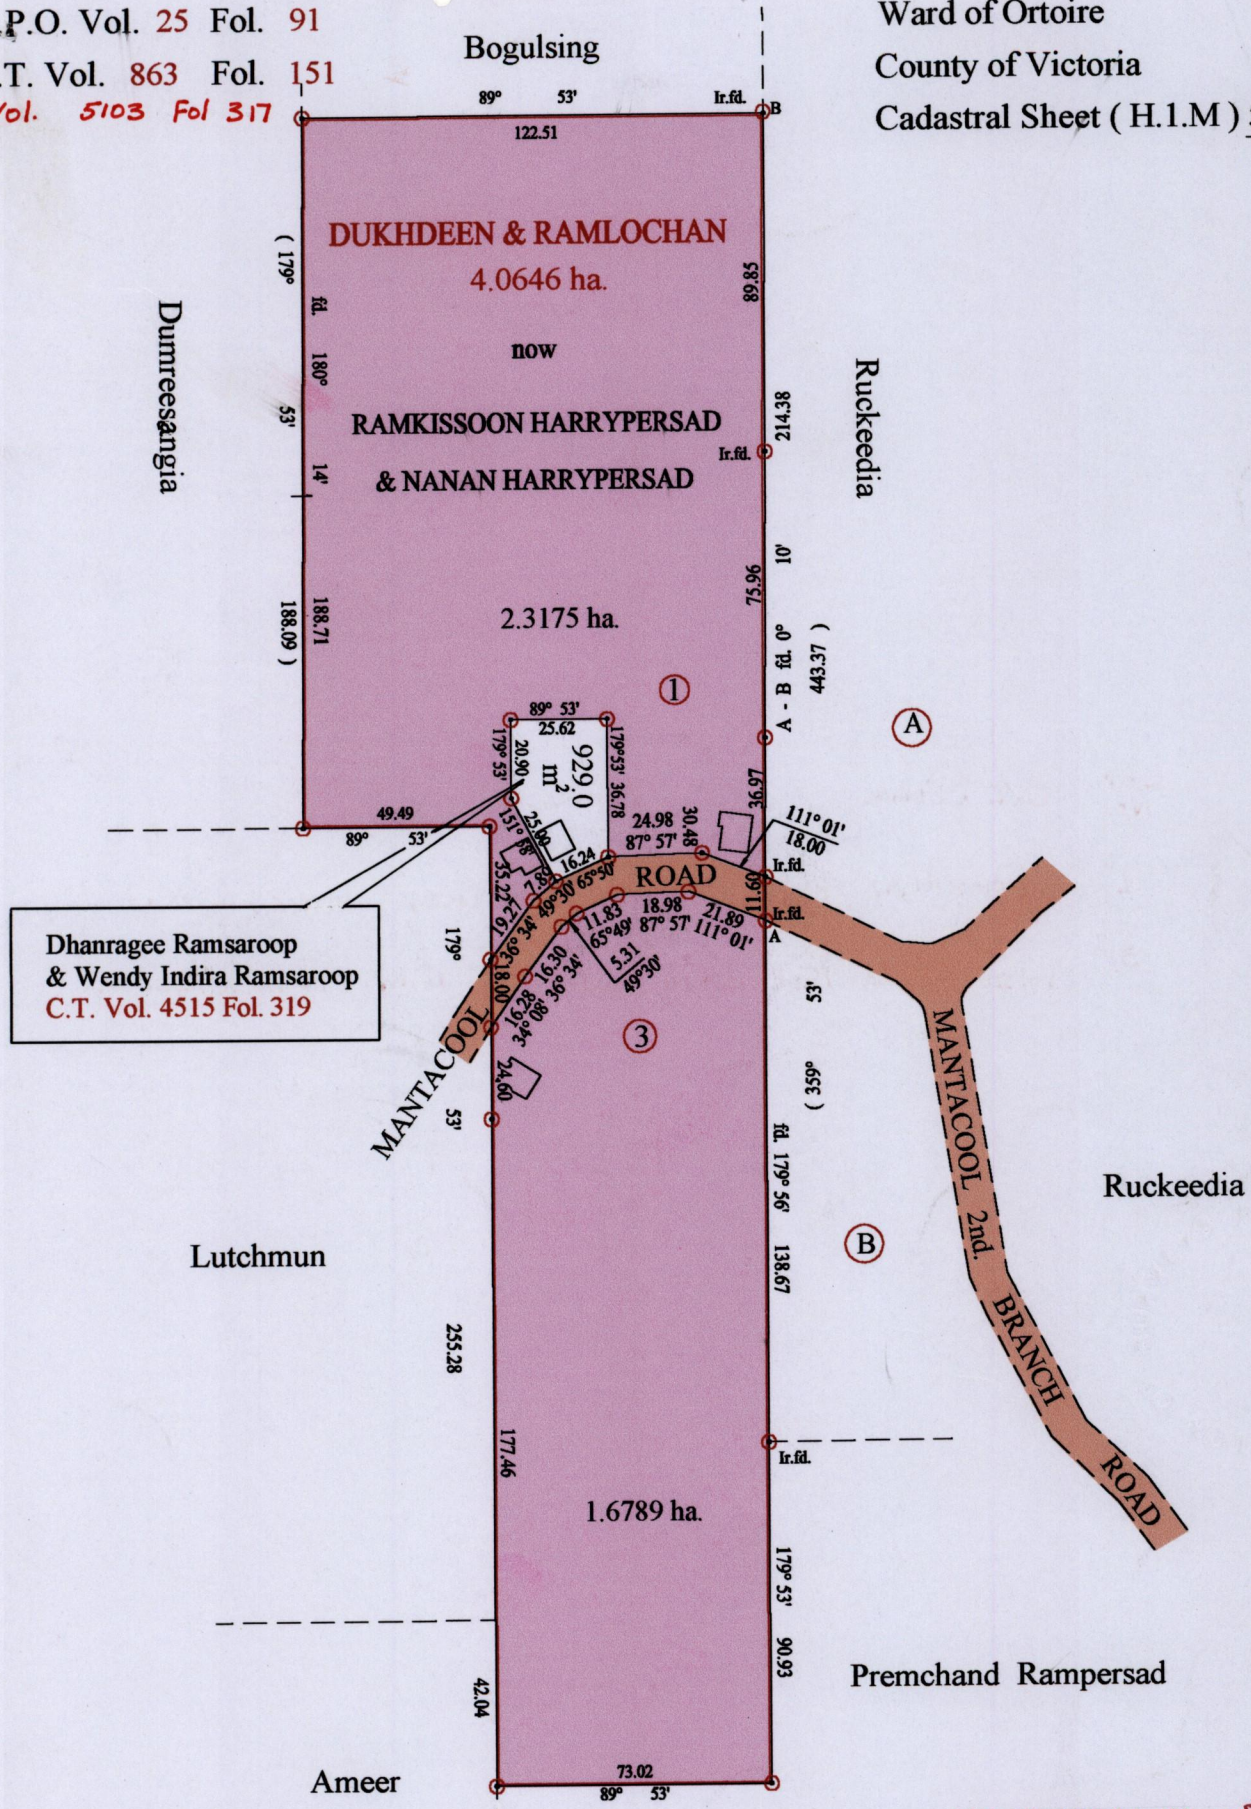

Dhanragee Ramsaroop  
& Wendy Indira Ramsaroop  
C.T. Vol. 4515 Fol. 319

Approved *[Signature]*  
Director of Surveys  
25.07.07

Vide Bk. 322 fol. 199 - Orig Survey  
vide Bk. 1105 fol. 220  
Vide Plan J C 95

○ Denotes Iron put except stated otherwise.  
Note: Bearings are cassini grid based on solar observations  
PLAN of 2 Parcels of land coloured pink in the Ward of Ortoire  
Containing together three point nine nine six four hectares  
Surveyed by me, with due authority, in May 2004  
In accordance with Regulation 25 (1) of the Land Surveyors' Regulations 1998,  
I certify that this plan is correct.

Checked by *[Signature]* *[Signature]*


Entered on ..... Trinidad & Tobago Land Surveyor ..... 25.07.2007



SCALE : 1:2000  
Distances are in metres

Original No. 322:199

Lot. No.	C.T. & Volume	Name.
1	Vol. 5103 Fol. 317.	Nanan, Larry, & Rickey Harrypersad.
3.	Vol 5103 Fol. 323.	Ramkisson, Andre, & Ann Ramkisson.

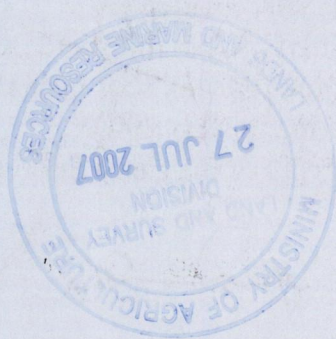

1332/76  
1114/17