

R.P.O Vol. 122 Fol. 551

C.T Vol. 1240 Fol. 523

U.P.R.N.#

Vol. 5097 Fol. 455





Approved
Director of Surveys
2007-9-14

○ Denotes Iron put except stated otherwise.
Bearings are Cassini Grid based on Solar Observations
Plan of five (5) Parcels of land coloured pink in the Ward of Napanima
Containing together one point eight zero three nine hectares
Surveyed by me, with due authority, in October, 2001
In accordance with Regulation 25 (1) of the Land Surveyors' Regulations 1998,
I certify that this plan is correct.

Checked by
Entered by Trinidad & Tobago Land Surveyor. 2007

Ward of Napanima
County of Victoria
Cadastral Sheet 63F, G. 13. G
1/d.

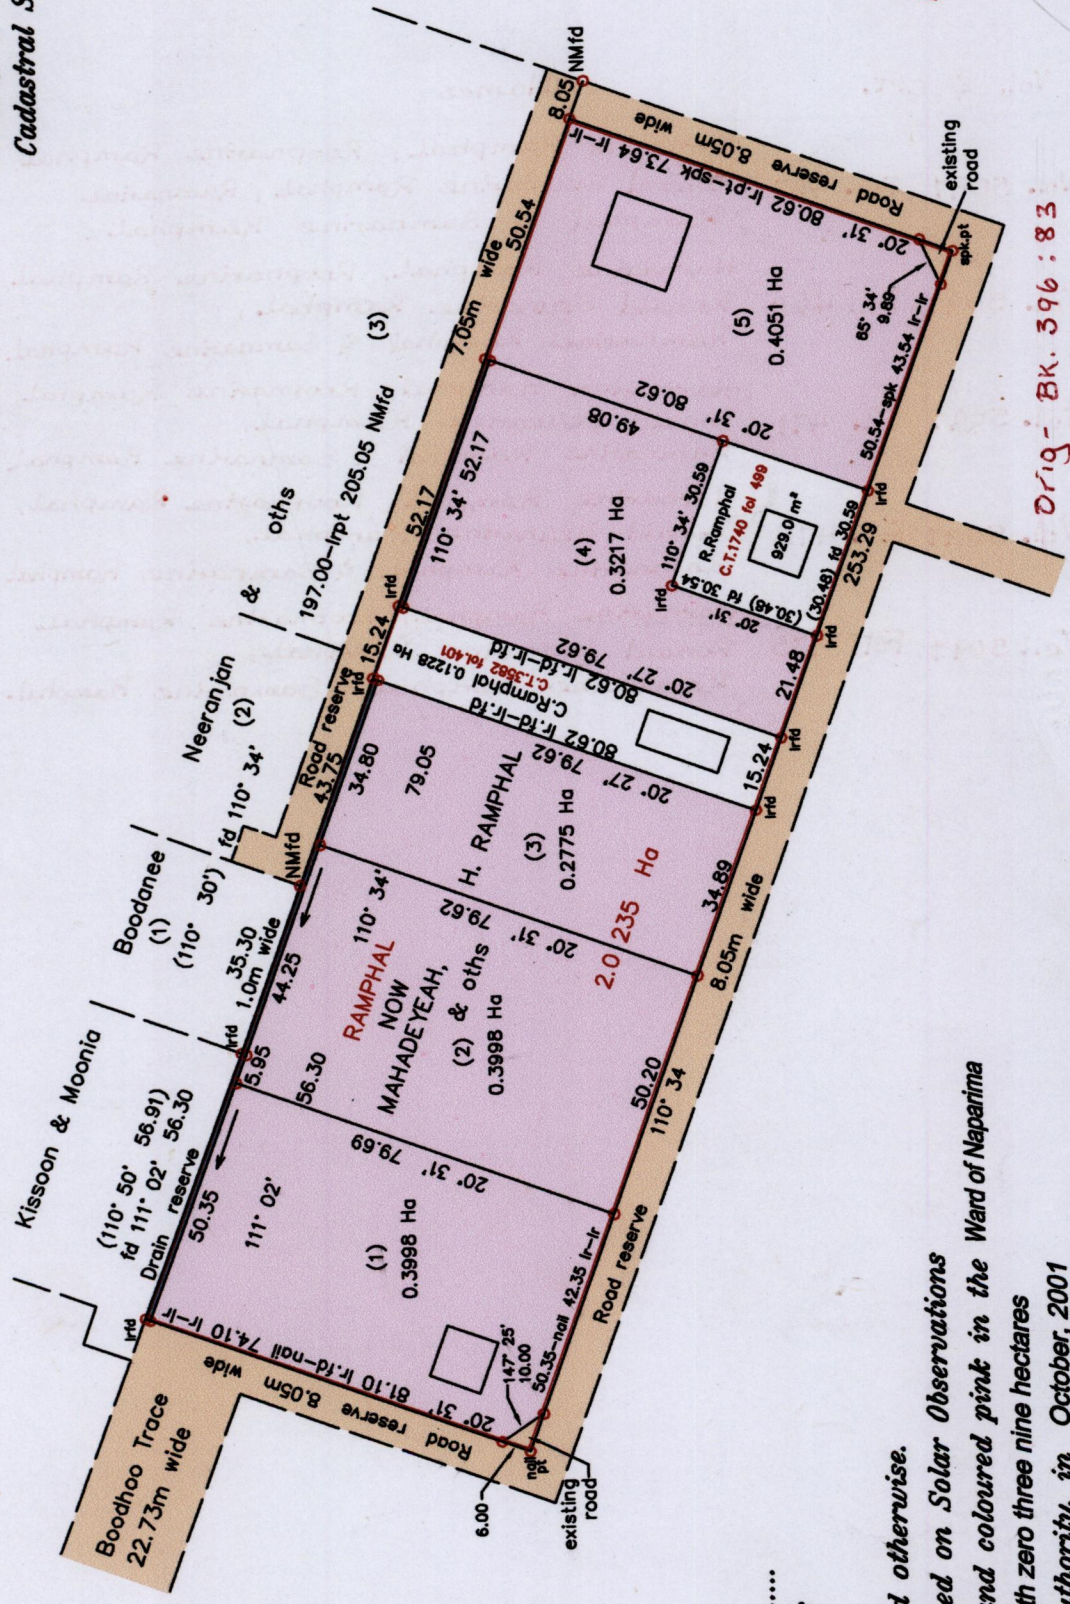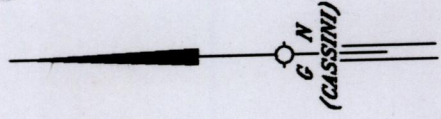

Vide: Bk 396 fol 83
Bk 988 fol 24
Bk 1233 fol 36

Orig - Bk. 396:83

SCALE 1:1500

Distances are in metres

1332

80

Lot No.	Vol. & C.T.	Names
1.	Vol. 5097 Fol. 467	Harnarine Ramphal, Roopnarine Ramphal, Ronald Seunarine Ramphal, Ramnarine Ramphal & Samnarine Ramphal.
2.	Vol. 5097 Fol. 469	Harnarine Ramphal, Roopnarine Ramphal, Ronald Seunarine Ramphal, Ramnarine Ramphal & Samnarine Ramphal
3.	Vol. 5097 Fol. 471	Harnarine Ramphal, Roopnarine Ramphal, Ronald Seunarine Ramphal, Ramnarine Ramphal & Samnarine Ramphal
4.	Vol. 5097 Fol. 473	Harnarine Ramphal, Roopnarine Ramphal, Ronald Seunarine Ramphal, Ramnarine Ramphal & Samnarine Ramphal
5.	Vol. 5097 Fol. 475	Harnarine Ramphal, Roopnarine Ramphal, Ronald Seunarine Ramphal, Ramnarine Ramphal & Samnarine Ramphal.

