


R.P.O. Vol. 27 Fol. 641

C.T. Vol. 2077 Fol. 197

Vol. 5082 Fol. 251

U.P.R.N. No.

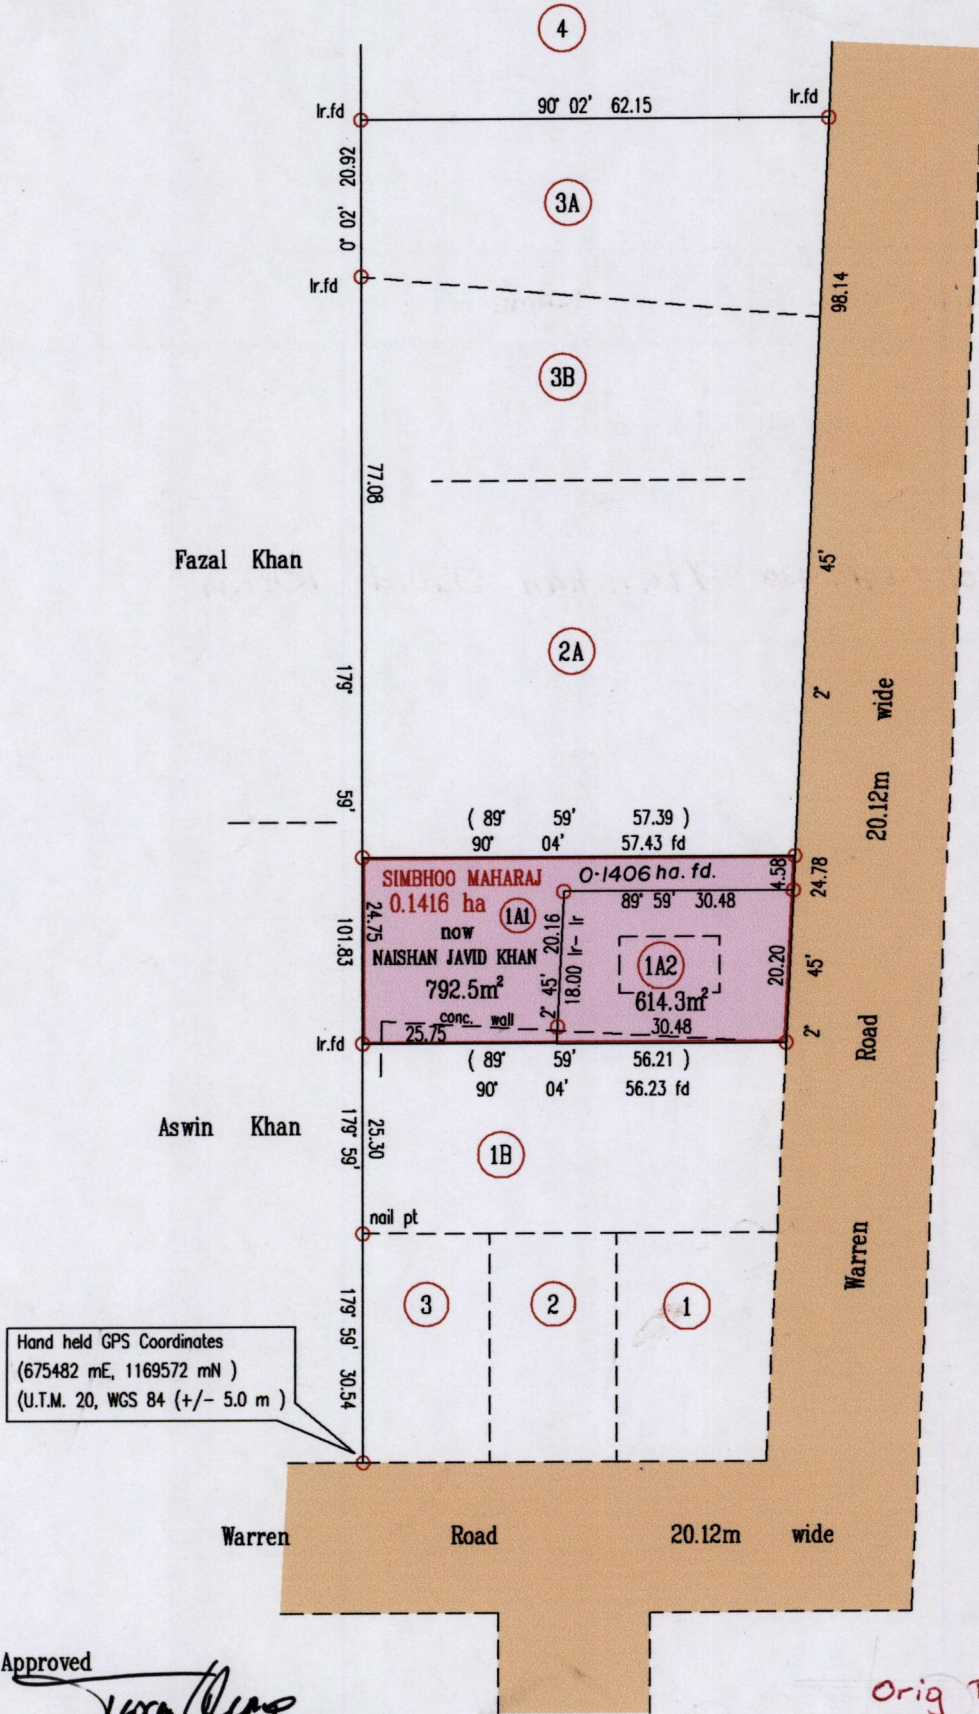

Hand held GPS Coordinates  
(675482 mE, 1169572 mN)  
(U.T.M. 20, WGS 84 (+/- 5.0 m))



Vide  
Plan RD 60

Approved  
*[Signature]*  
Director of Surveys  
2008-10-17

Orig PLAN R.D. 60

Bearings are Cassini Grid based on Solar Obs.

SCALE 1:1000

○ Denotes Iron Put unless otherwise stated

Distances are in Metres

Plan of 2 Parcels of land coloured pink in the Ward of Cunupia  
Containing fourteen hundred and six point eight square metres  
Surveyed by me, with due authority, in January 2008

In accordance with Regulation 25(1) of the Land Surveyors' Regulations 1998, I certify that this plan is correct.

Checked by *[Signature]* 14/9/08


*[Signature]*  
Trinidad & Tobago Land Surveyor

Entered on .....

11<sup>th</sup> / August 2008

Original Plan RD. 60

Lot No.	C.T. & VOL.	NAME
1A1	Vol. 5164 Fol. 441	Naishan Javid Khan
1A2	Vol. 5164 Fol. 439	Naishan Javid Khan.

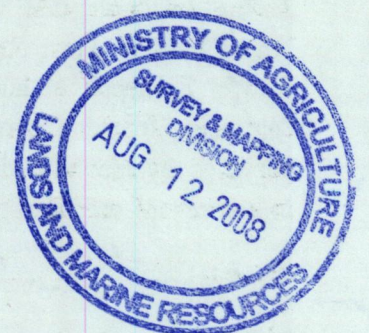

now 1332/87  
1427/102