


R.P.O. Vol 42 Fol 379
C.T. Vol 3119 Fol 253
Vol. 5116 Fol. 489

Cadastral Sheet D.2.D.& D.3.A
Ward of Cunupia
County of Caroni
Bejucal

23F
4/b

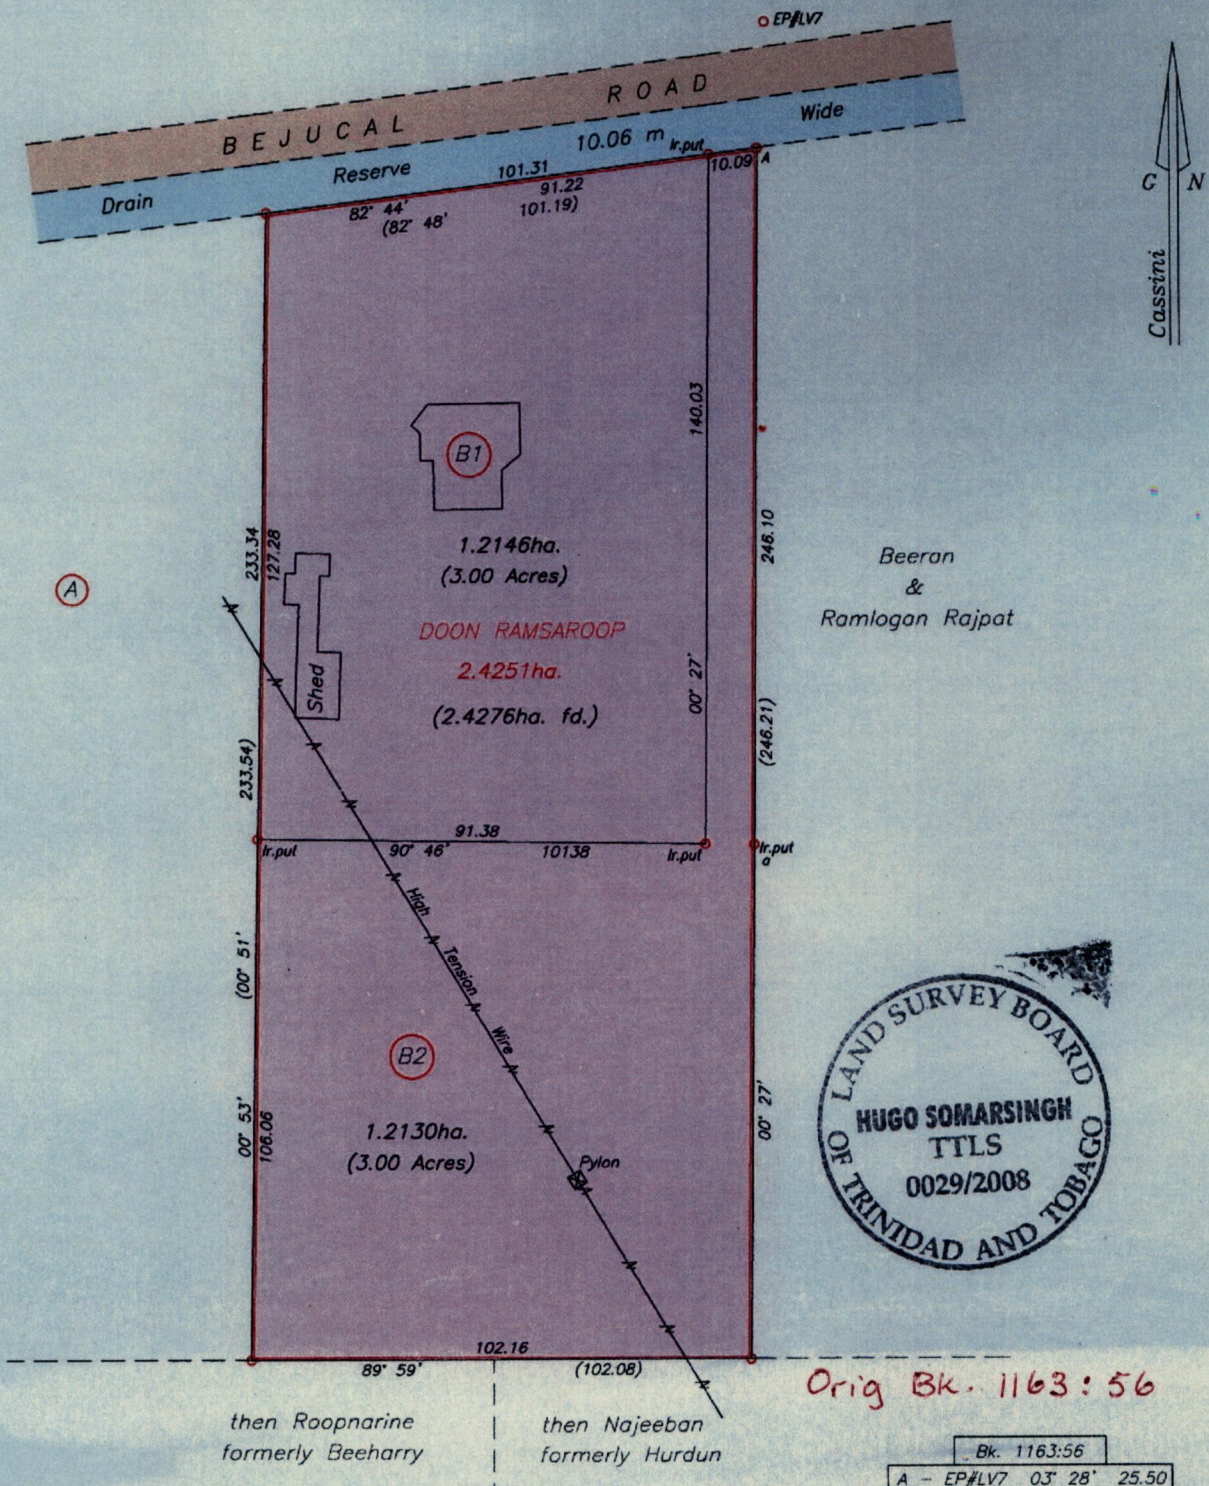

Orig Bk. 1163:56

Approved.....
Director of Surveys
2008.9.17

SCALE 1/1500
Distances are in metres

• Denotes Iron Found unless otherwise stated
Bearings are Cassini Grid based on Solar Observations
PLAN of 2 Parcels of land coloured pink in the Ward of Cunupia
Containing together two point four two seven six hectares
Surveyed by me with due authority in November 2006
In accordance with Regulation 25 (1) of the Land Surveyors' Regulations 1998,
I certify that this plan is correct.

Checked By.....
Entered On.....

Hugo Somarsingh
Trinidad & Tobago Land Surveyor
28th August 2008

