


Industrial
Development
Corporation

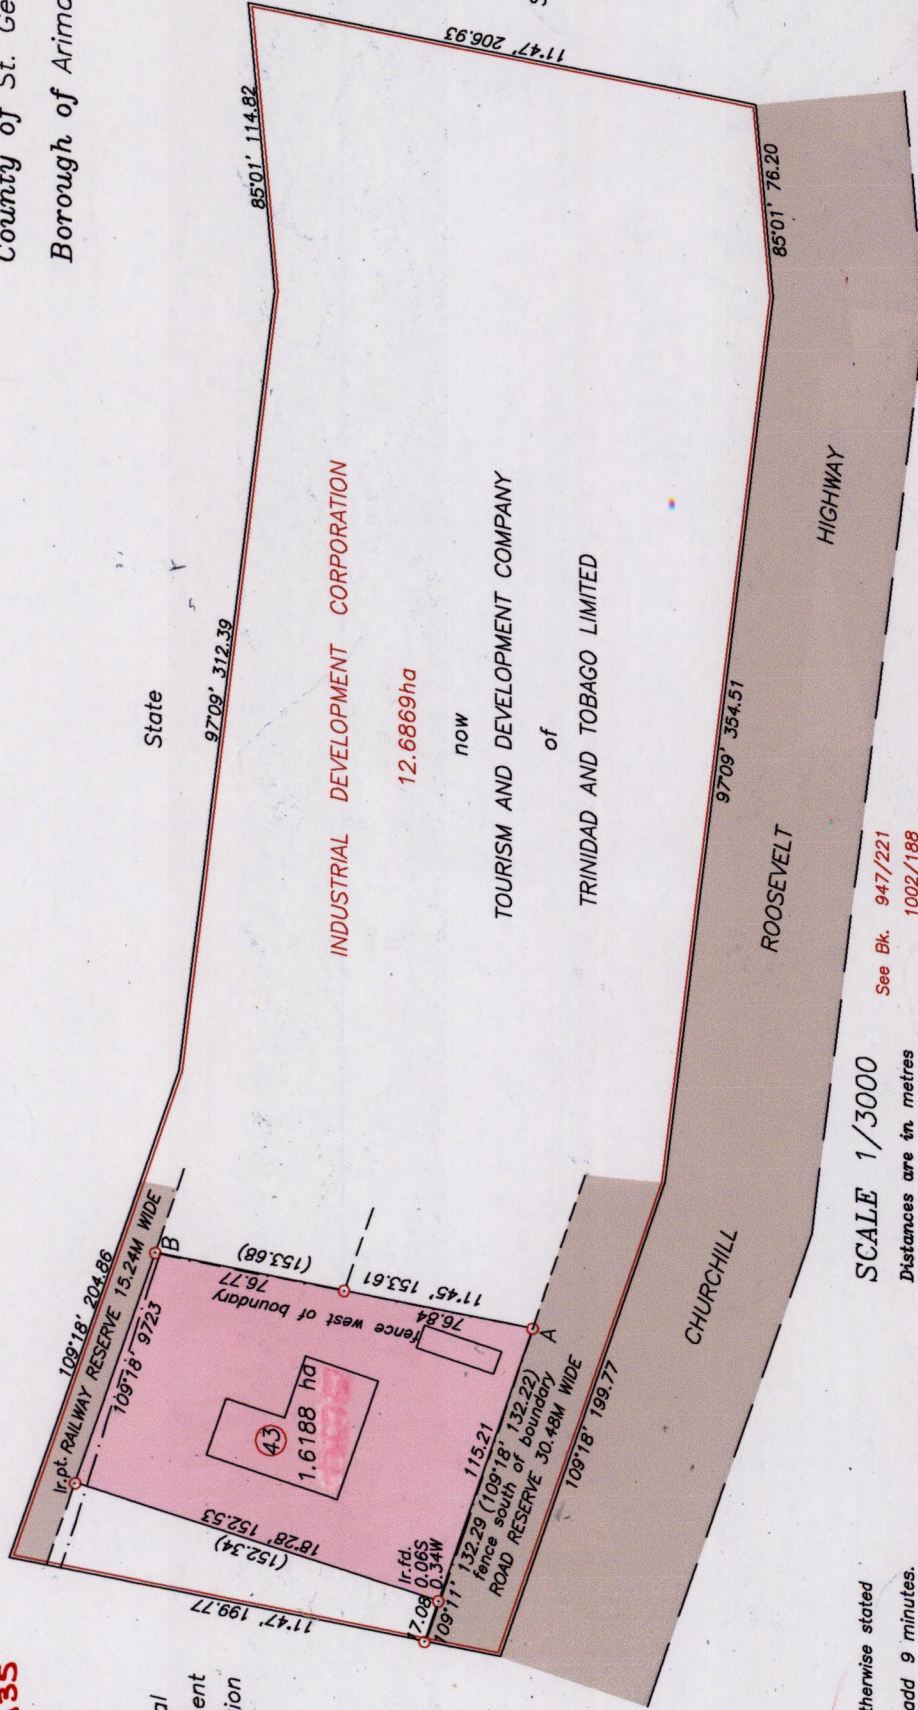

1332

96

G N
Cassini

Orig - Bk. 1002:188



Approved *Justin Jean Baptiste*
Director of Surveys
2007 04 30

--- wire fence
○ denotes iron found except where otherwise stated
Note: To obtain compass bearings add 9 minutes.

SCALE 1/3000
Distances are in metres
See Bk. 947/221
1002/188

PLAN of a Parcel of land coloured Pink in the Borough of Arima

Containing one point six one eight eight hectares

Surveyed by me, with due authority, in February 2007

In accordance with Regulation 25 (1) of the Land Surveyors' Regulations 1998,

I certify that this plan is correct.

Checked by *Justin Jean Baptiste* 2/14/07

Entered..... Trinidad & Tobago Land Surveyor..... 15th March 2007

Original Bk. 1002:188

