

1639


1837

AMENDED PLAN

13A
Cadastral Sheet 4/d (A.15.G.&.K.)
Ward of Diego Martin
County of St. George

"THE SUMMIT"
MOKA, MARAVAL

Process ID #109129

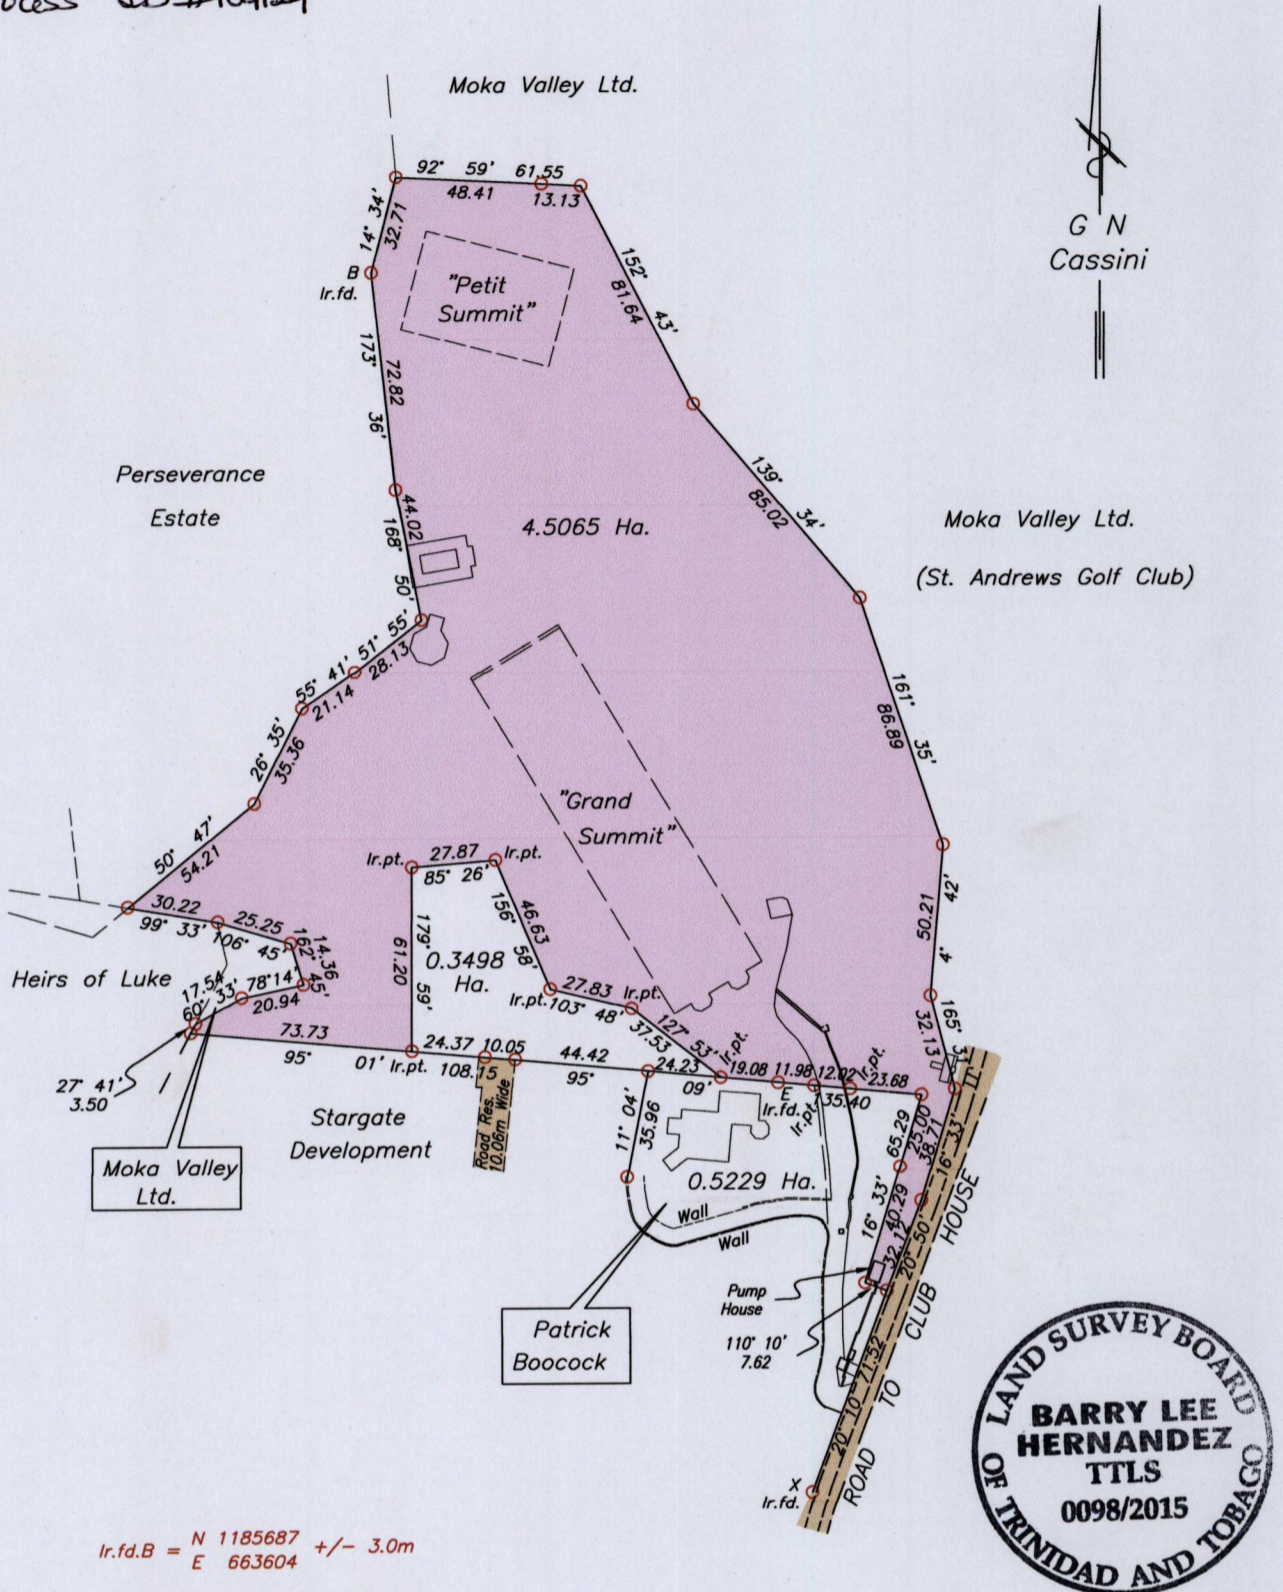

Ir.f.d.B = N 1185687 +/- 3.0m
 E 663604
 Coordinates are UTM 20 WGS 84
 Hand Held GPS

- Denotes Iron found unless otherwise stated
- Bearings are based on Solar observations

SCALE 1:2500
 Distances are in METRES

PLAN of a Parcel of land coloured pink in the Ward of Diego Martin
 Containing four point five zero six five hectares
 Surveyed by me, with due authority, in Nov. 2010 – May 2011 for Tektite Ltd.
 Certified correct in accordance with Regulation 25 (1) of the
 Land Surveyors' Regulations 1998,

Barry Hernandez
 T.T.L.S.
 08th April 2015
 Entered on
 Trinidad & Tobago
 Land Surveyor

MINISTRY OF FOOD PRODUCTION
 LAND AND MARINE AFFAIRS
 APR 09 2015
 # 78
 Lands & Surveys Division