



Reg'd Deed 12275 of 1960

Cadastral Sheet A.19.C $\frac{12F}{2/d}$

Process ~~SP#~~ 109134

Ward of Diego Martin

County of St. George

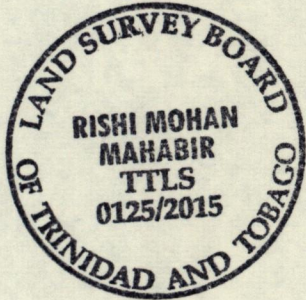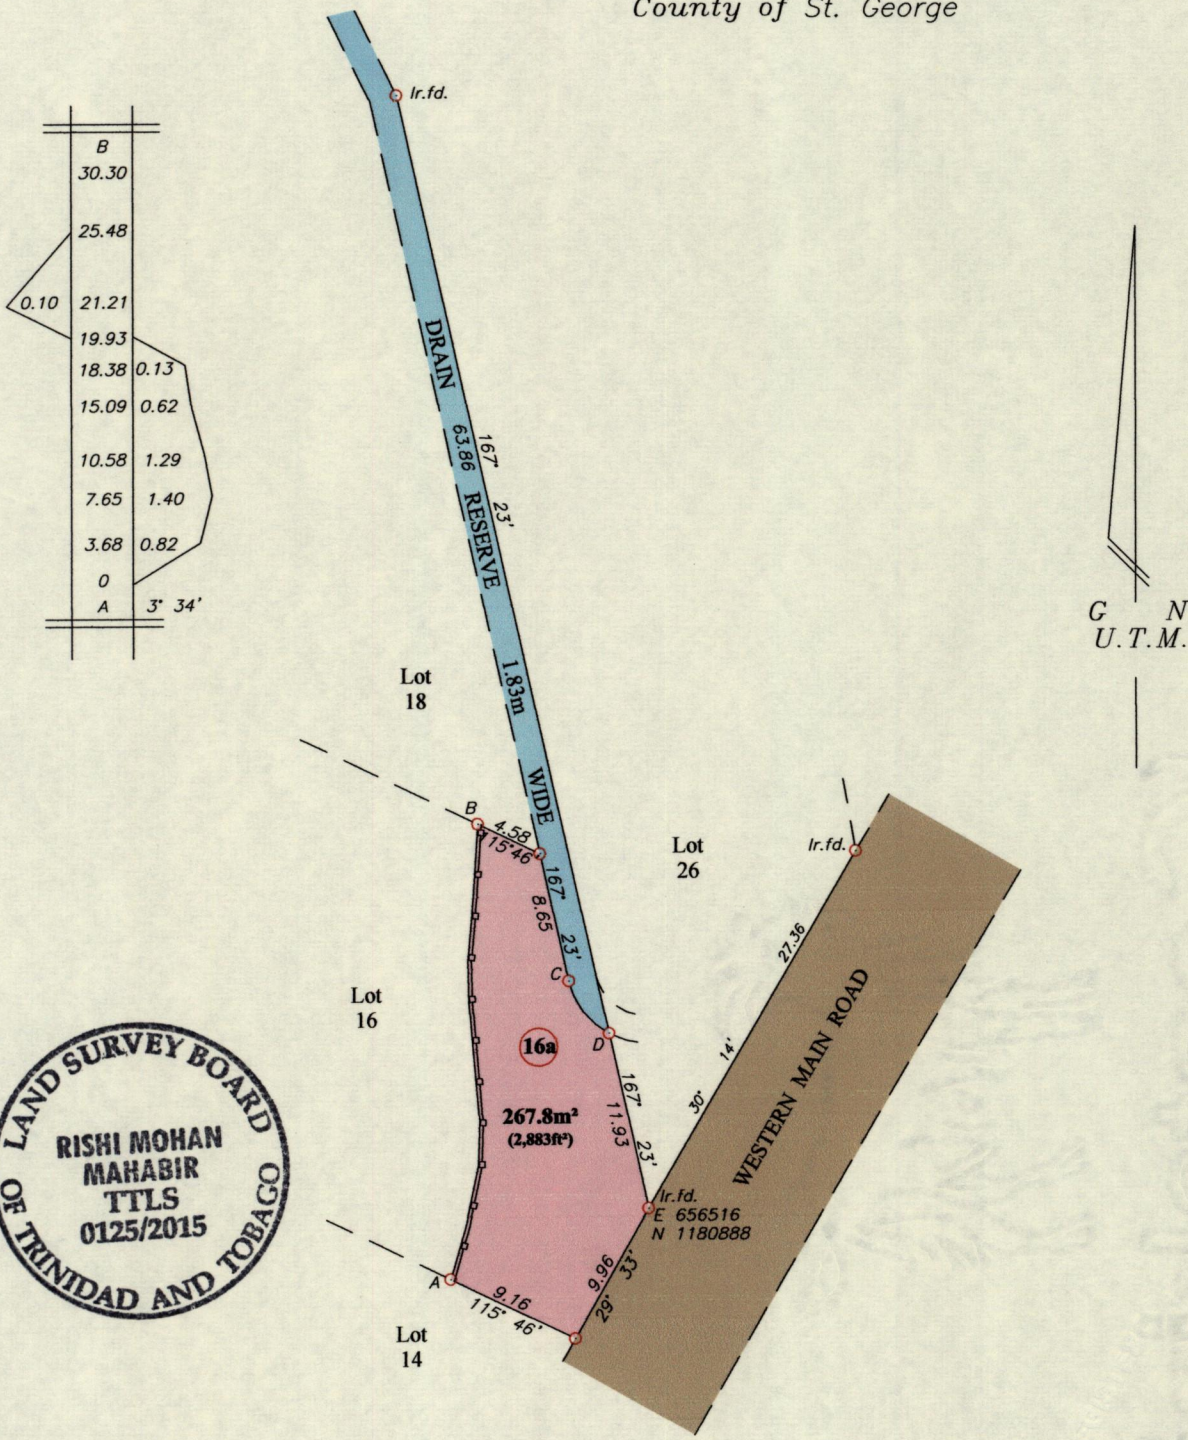

Wall

○ Denotes boundary corner unless otherwise stated
 Co-ordinates are U.T.M. Zone 20N Naparima Datum +/-5m obtained from a handheld GPS
 Bearings are U.T.M. grid based on solar observations

C - D 142° 49' 4.40
 Vide Plans D.I.25
 C.K.68

SCALE 1/500
 Distances are in metres

PLAN of a Parcel of land coloured pink in the Ward of Diego Martin
 Containing two six seven point eight square metres

Surveyed by me, with due authority, in March 2014 for George Laquis II
 Certified Correct in accordance with Regulation 25 (1) of the
 Land Surveyors Regulations 1998

Checked by.....
 Entered..... Trinidad & Tobago Land Surveyor..... 15 April 2015

