


Cadastral Sheet $\frac{12F}{4/a}$, A.19.C
 Ward of Diego Martin
 County of St. George

No. 2 Paria Avenue
 Shorelands
 Point Cumana

U.P.I.N. No.

Process SD#109137

Vide
Plan F.A.116

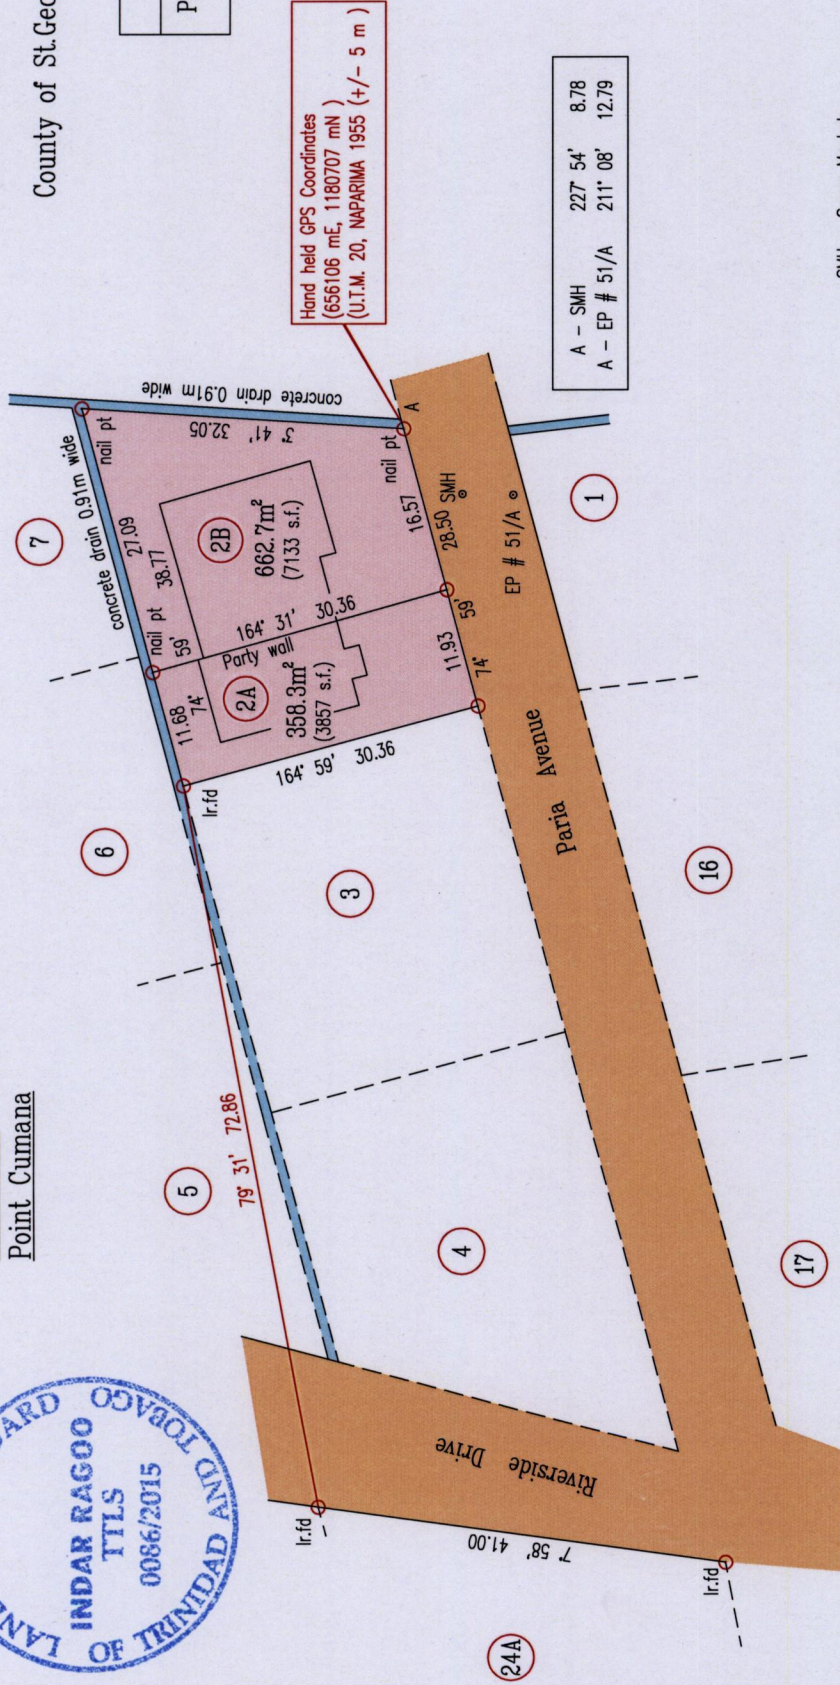

Hand held GPS Coordinates
 (656106 mE, 1180707 mN)
 (U.T.M. 20, NAPPARMA 1955 (+/- 5 m))

A - SMH	227° 54'	8.78
A - EP # 51/A	211° 08'	12.79

SMH - Sewer Manhole


SCALE 1: 750
 Distances are in Metres

Bearings are Cassini Grid based on Solar Obs.
 ○ Denotes Iron Put unless otherwise stated

Plan of 2 Parcels of land coloured pink in the Ward of Diego Martin
 Containing together one thousand and twenty one point zero square metres
 Surveyed by me, with due authority, in April 2015 for Gloria Ramdial
 Certified Correct in accordance with Regulation 25(1) of the Land Surveyors Regulations 1988.

S. Indar Ragoon
 Trinidad & Tobago Land Surveyor 15/04/2015

Entered on

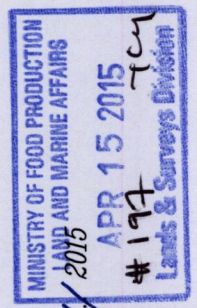

1639

194

