

1639

196

UPRN No.


Process ID# 109139

Cadastral Sheet A. 19. C.

12 F
2/c & 4/a


Ward of Diego Martin

County of St. George

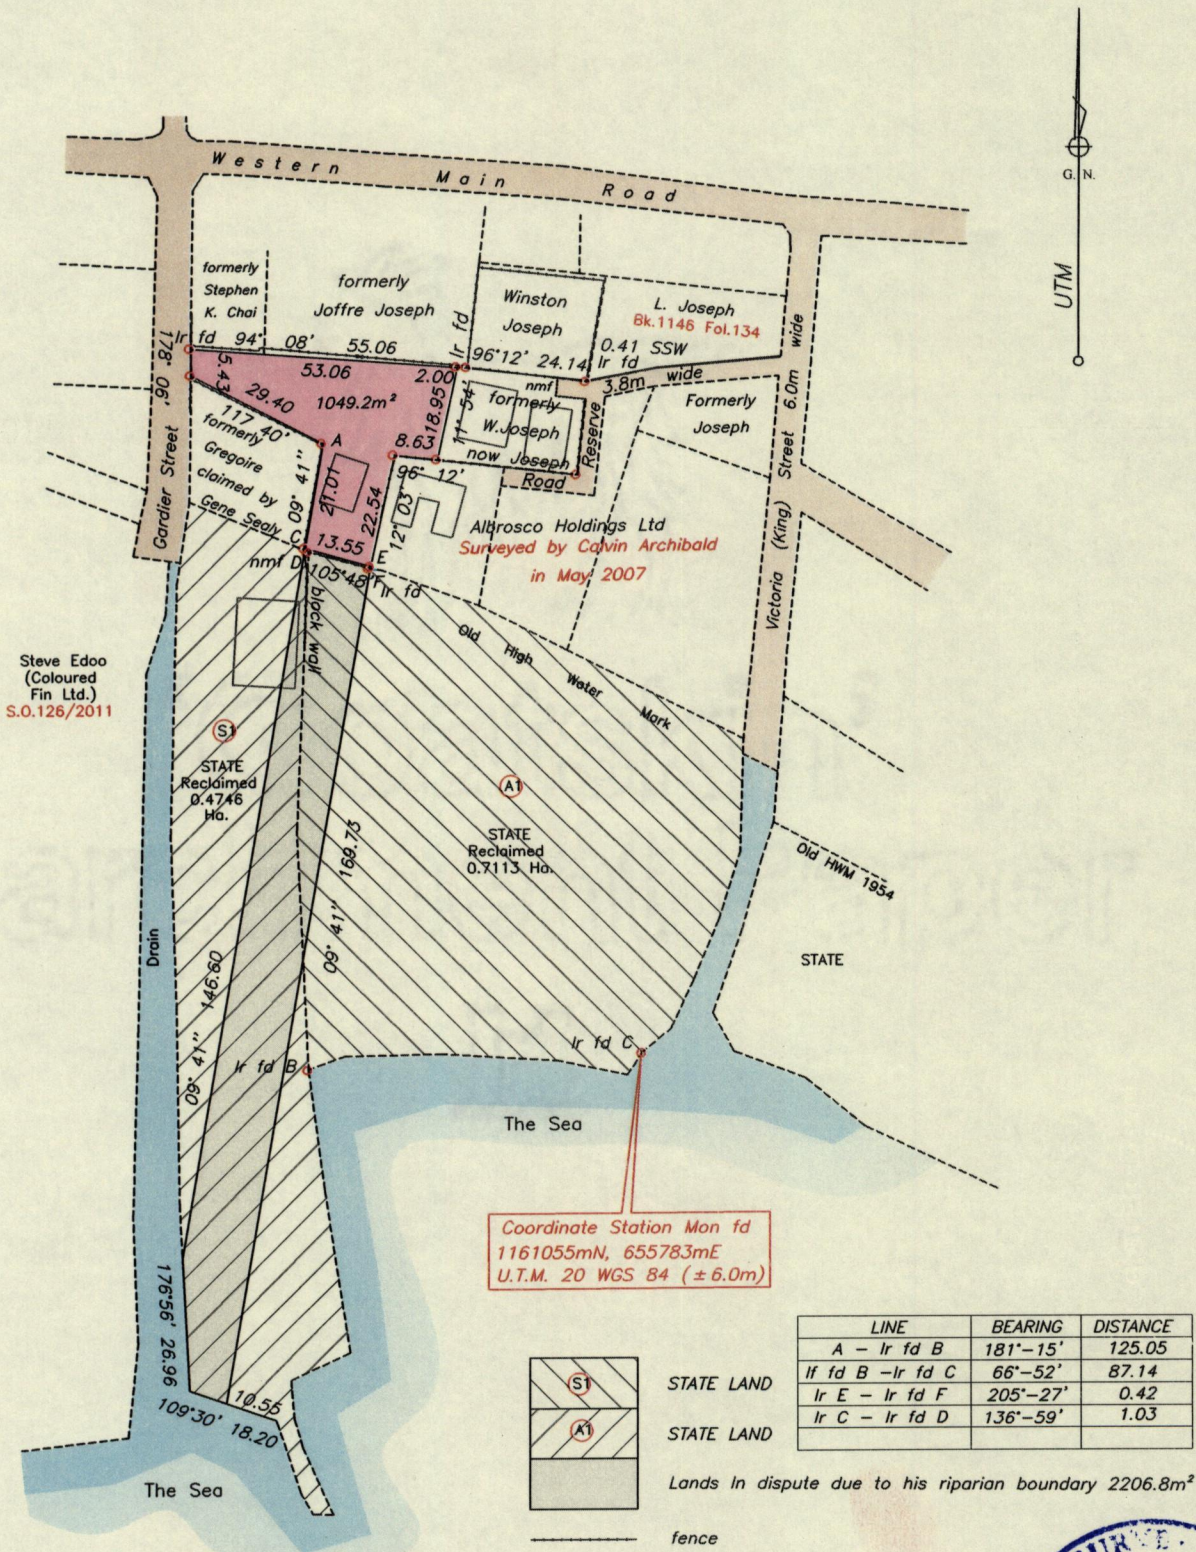

○ Denotes Iron Put unless otherwise stated
Bearings are UTM Grid based on Solar Obs.

Distances are in Metres
SCALE 1 : 1500

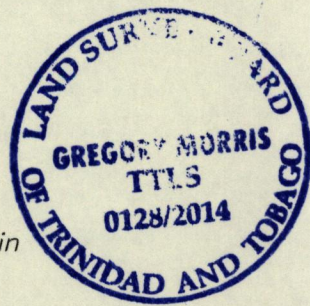

PLAN of one parcel of land coloured pink in the Ward of Diego Martin
Containing one thousand and forty nine point two square metres
Surveyed by me, with due authority, in March 2013 for Winston Joseph
Certified Correct in accordance with Regulation 25(1) of the Land Surveyors Regulations 1998

Checked by

Entered by

Trinidad and Tobago Land Surveyor 15th March 2014

MINISTRY OF FOOD PRODUCTION
LAND AND MARINE AFFAIRS
APR 17 2015
226
Lands & Surveys Division

56P