

1639


1988

U.P.R.N No.....

Process ID# 109142

Reg. Deed No. DE 201301901138

Cadastral Sheet A.15 F. 3D & 13A
Ward of Diego Martin 4/a
County of St. George

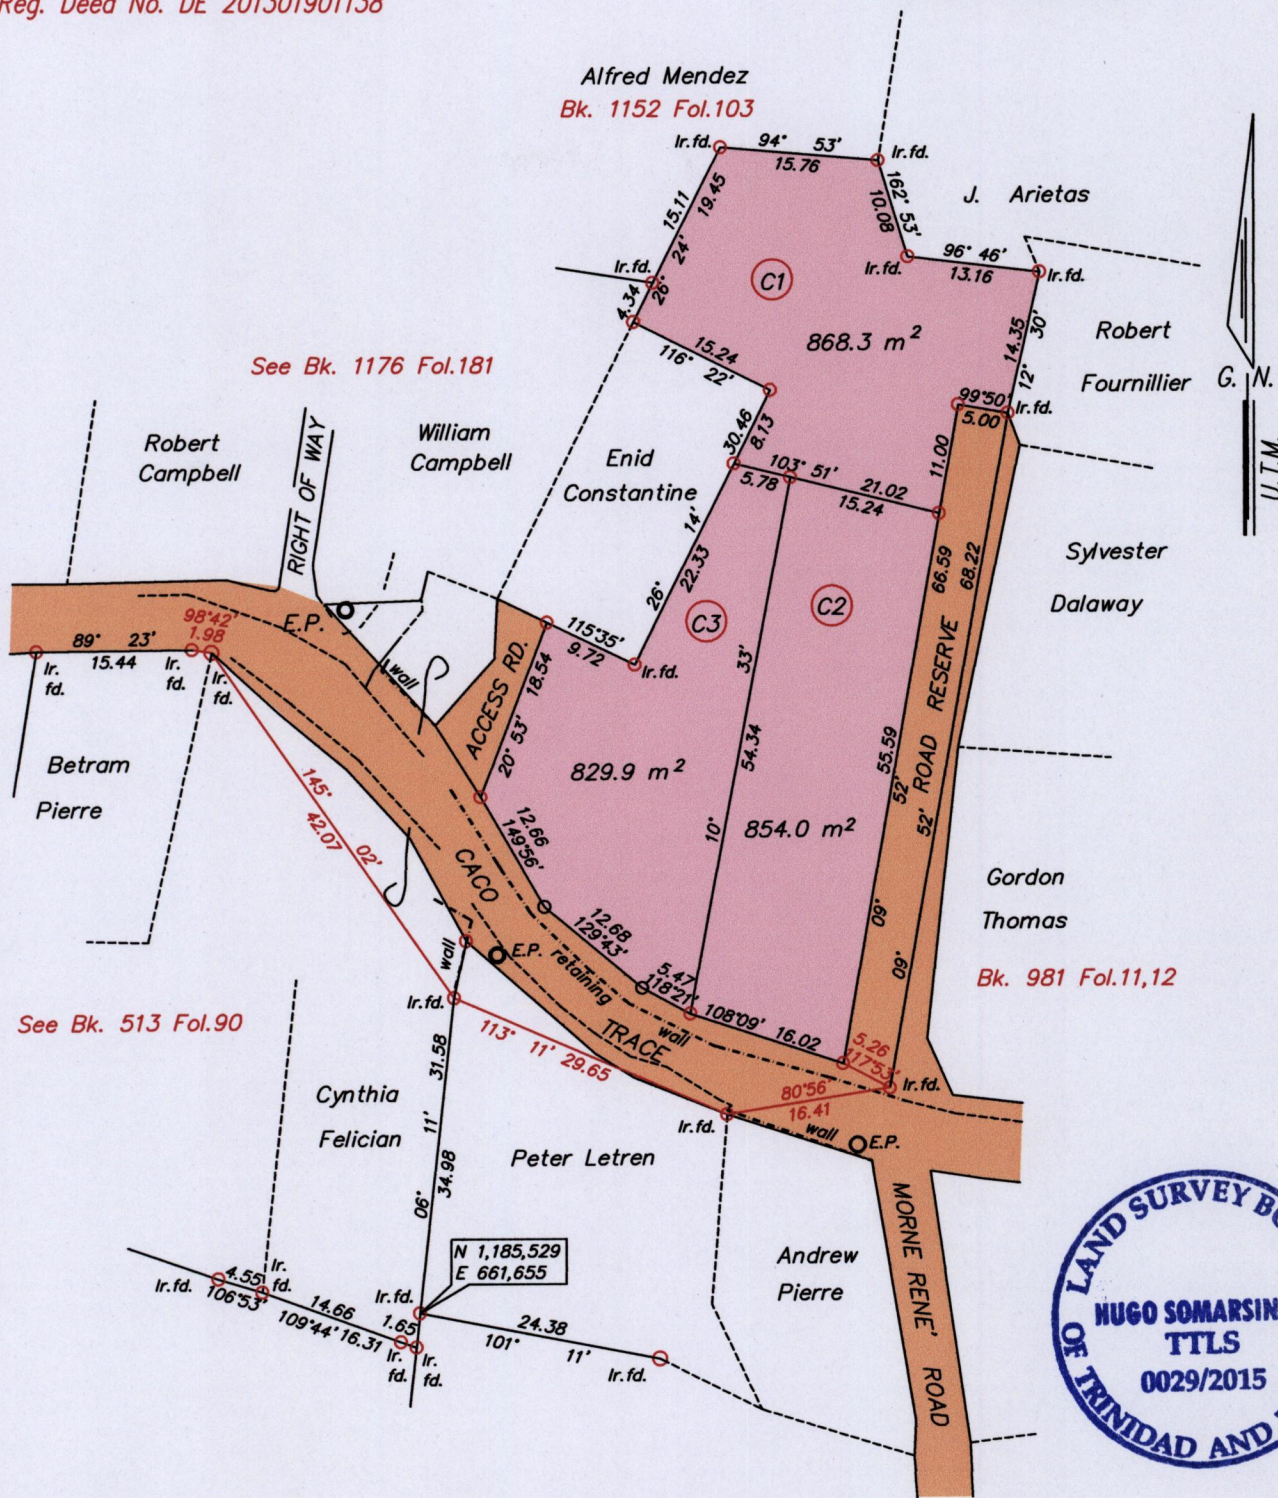

SCALE 1/750

Distances are in metres
Co-ordinates are obtained from hand held GPS
Naparima U.T.M. Zone 20 +/- 3.00m

○ Denotes Iron put unless otherwise stated

Bearings are U.T.M. Grid based on Solar Observations

Note : To obtain Cassini bearings add 19 minutes

Plan of 3 Parcels of land coloured pink in the Ward of Diego Martin

Containing together two thousand five hundred and fifty two point two square metres

Surveyed by me, with due authority in April 2015 for Debra Carasquero and Others

Certified correct in accordance with Regulation 25 (1) of the Land Surveyors' Regulations 1998

Hugo Somarsingh

Entered on Trinidad and Tobago Land Surveyor (T.T.L.S.) 17th April 2015

MINISTRY OF FOOD PRODUCTION
LAND AND MARINE AFFAIRS
APR 20 2015
245 RR
Lands & Surveys Division

4992347
42