


Process ID#109148

Cadastral Sheet A.14.0. 12F
Ward of Diego Martin 2/b
County of St. George

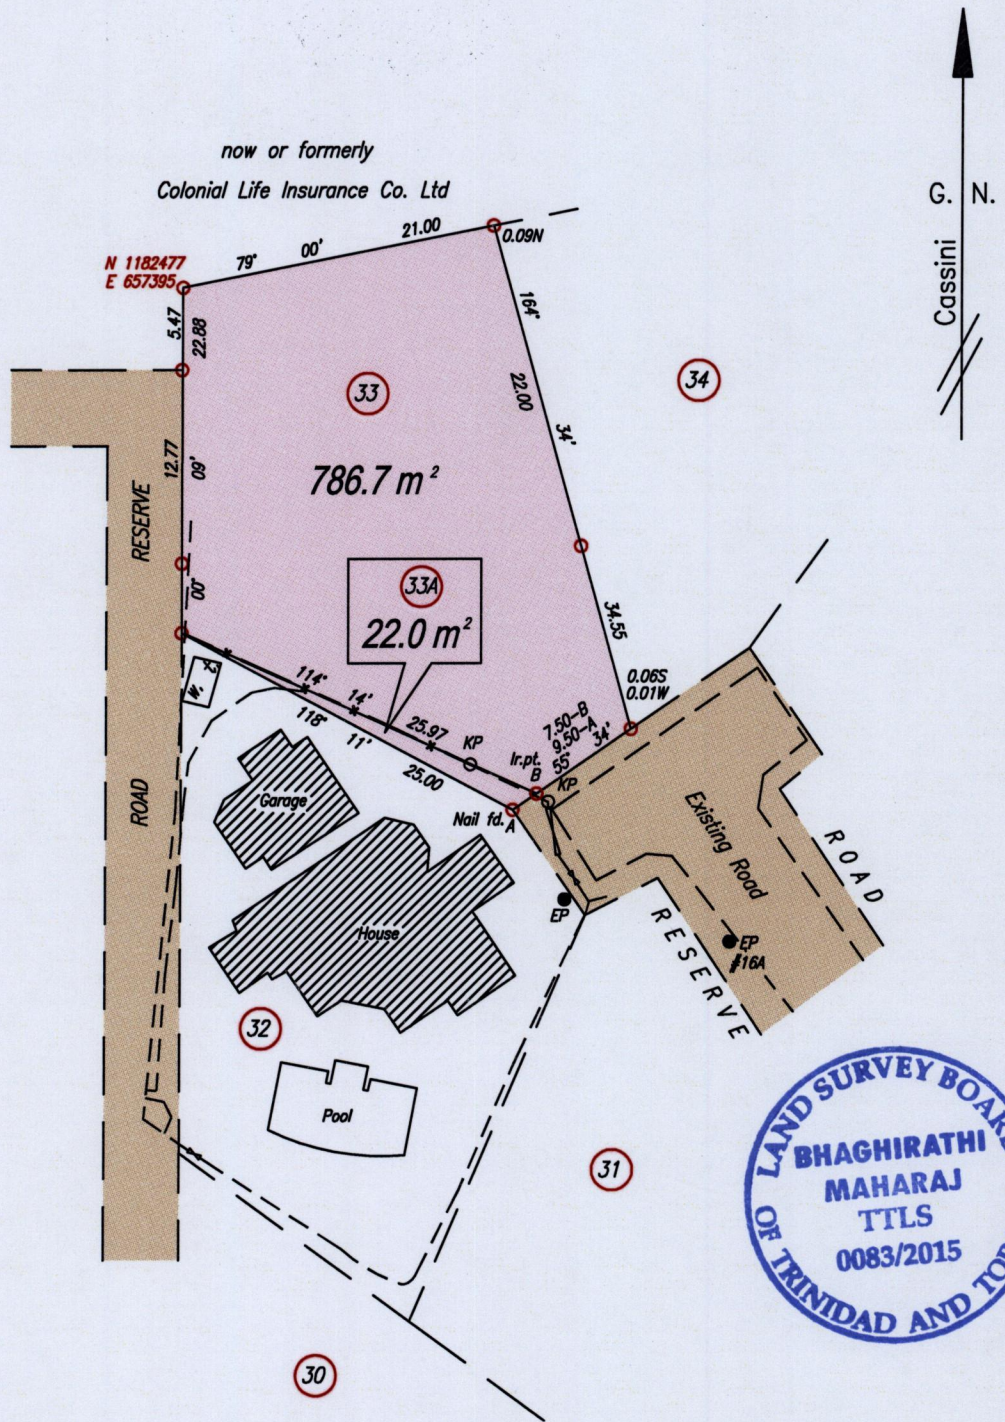

Coordinates obtained by Hand Held GPS
U.T.M. Naparima +/- 5m

○ Denotes Iron found except where otherwise stated
 Bearings are Cassini grid based on solar Observations
 PLAN of 2 Parcels of land coloured pink in the Ward of Diego Martin
 Containing together eight hundred and eight point seven square metres
 Surveyed by me, with due authority, in July & October 2003 & April 2015 for Paul & Claudette Navarro
 Certified Correct in accordance with Regulation 25 (1) of the Land Surveyors Regulations 1998.

Checked by *Bhaghirathi Maharaj*
 Entered on Trinidad & Tobago Land Surveyor. 27th April 2015.

MINISTRY OF FOOD PRODUCTION
 LAND AND MARINE AFFAIRS
 APR 30 2015
 #386 ER
 Lands & Surveys Division

49832LP
 43