

1639


2088

Cadastral Sheet A.14.K.  $\frac{12C}{4/d}$   
Ward of Diego Martin  
County of St. George

Lot #3 Julia Avenue, Diego Martin


Ref: Deed # 2910 of 1974  
Deed # 14734 of 1985  
Deed # 25827A of 1999  
Bk. 1088 Folios 119, 120 & 129

Process SD # 109408

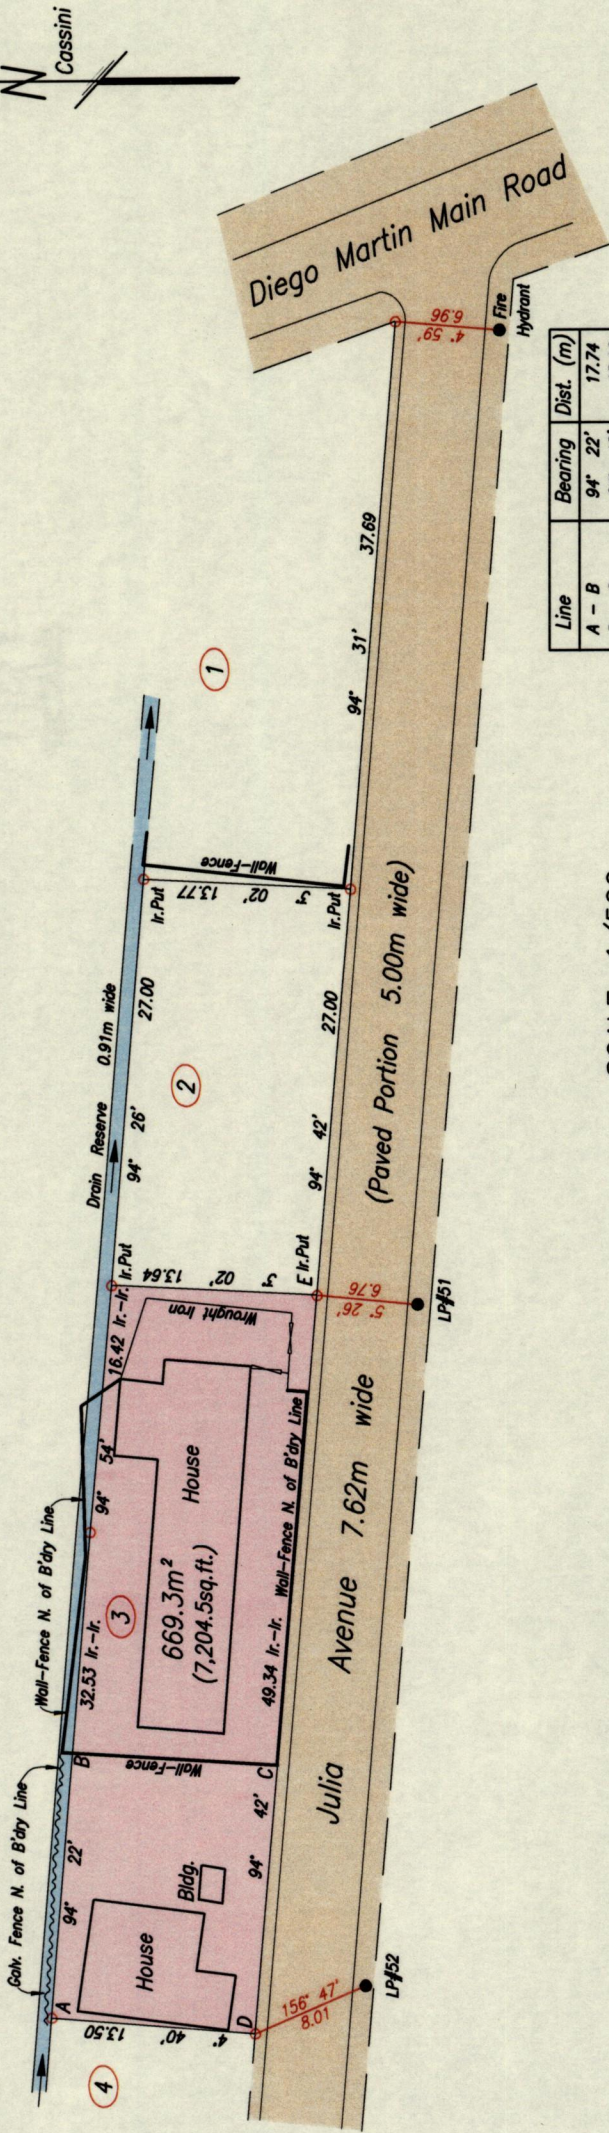

Line	Bearing	Dist. (m)
A - B	94° 22'	17.74
D - C	94° 42'	18.16

E = N 1184186 } Handheld GPS  
E = E 657222 } UTM-Nap. ±5m

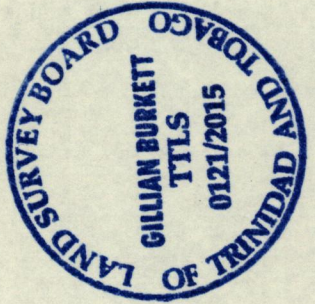

SCALE 1/500  
Distances are in metres

Denotes Iron Found except otherwise stated  
Bearings are Cassini Grid based on Solar Observations  
Plan of a parcel of land coloured pink in the Ward of Diego Martin  
Containing six hundred and sixty-nine point three square metres  
Surveyed by me, with due authority, in April 2015 for Felix & Marina Rivers  
Certified Correct in accordance with Regulation 25 (1) of the Land Surveyors' Regulations 1998.

*G.B. Ke.H.*  
Trinidad & Tobago Land Surveyor  
08<sup>TH</sup> MAY ..... 2015



Entered on .....