


Cadastral Sheet A.14.K. $\frac{12C}{4/d}$
 Ward of Diego Martin
 County of St. George

Ref: Deed # 2910 of 1974
 Deed # 14734 of 1985
 Deed # DE 200200297416
 Bk.1088 Folios 119, 120 & 129

Process for 109413

Lot #2 Julia Avenue, Diego Martin

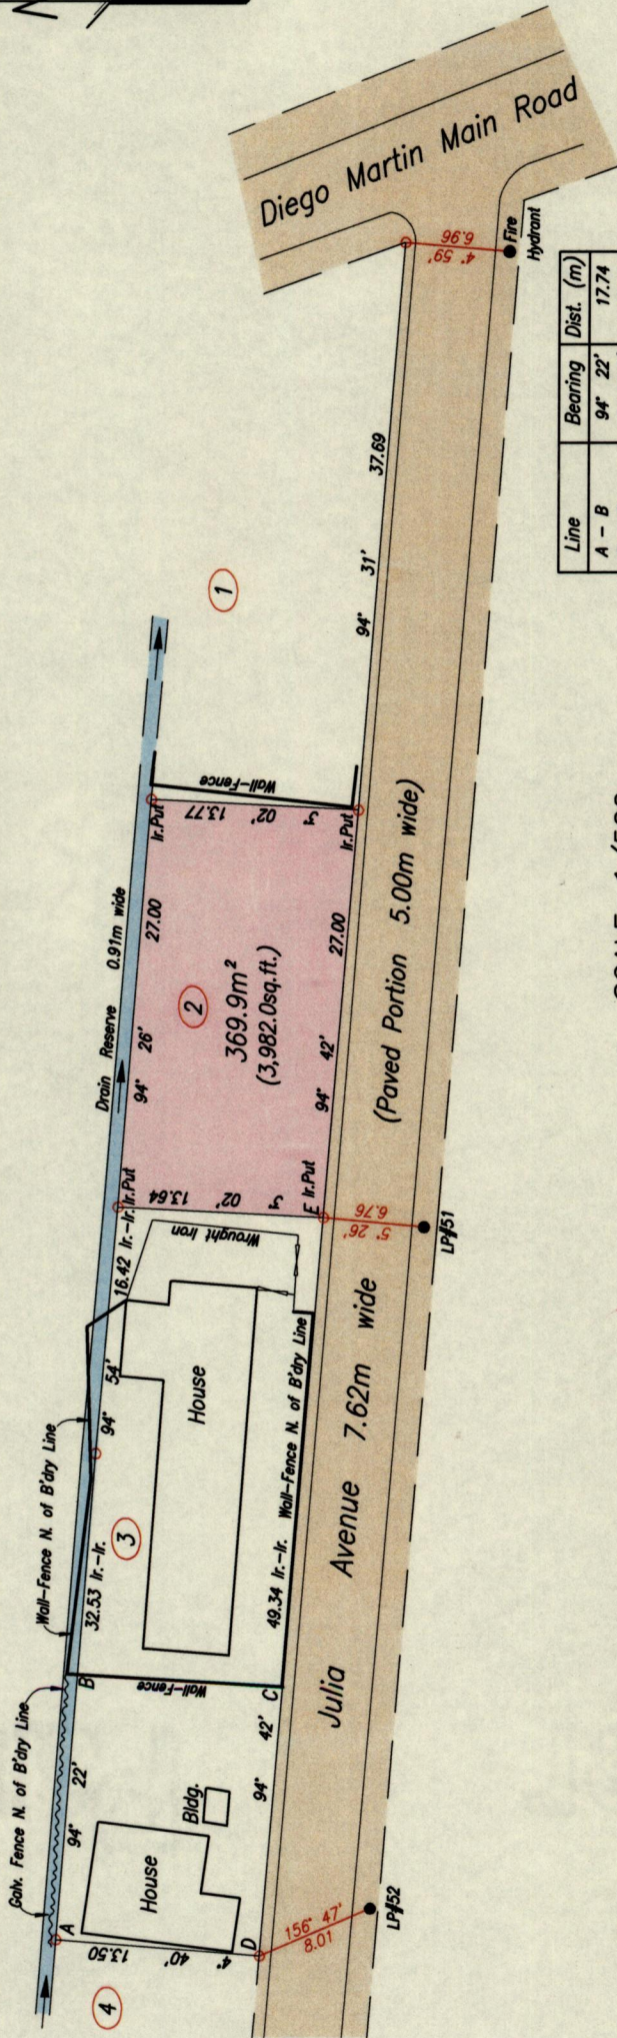

1639

2009

Line	Bearing	Dist. (m)
A - B	94° 22'	17.74
D - C	94° 42'	18.16

E = N 118°18'6" Handheld GPS
 E 65°7'22" UTM-Nop. ±5m




SCALE 1/500
 Distances are in metres

○ Denotes Iron Found except otherwise stated

Bearings are Cassini Grid based on Solar Observations

Plan of a parcel of land coloured pink in the Ward of Diego Martin
 Containing three hundred and sixty-nine point nine square metres
 Surveyed by me, with due authority, in April 2015 for Patrick Rowan Rivers
 Certified Correct in accordance with Regulation 25 (1) of the Land Surveyors' Regulations 1998.

G. Burkett
 Trinidad & Tobago Land Surveyor

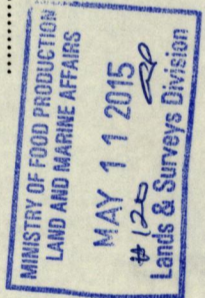

Entered on

08TH MAY 2015