

1639

Ward of Diego Martin


211

RD 2010 0123 6853

County of St. George

Cadastral Sheet A.20.A. 13D & 23A
1/d/4

Process J24 109439

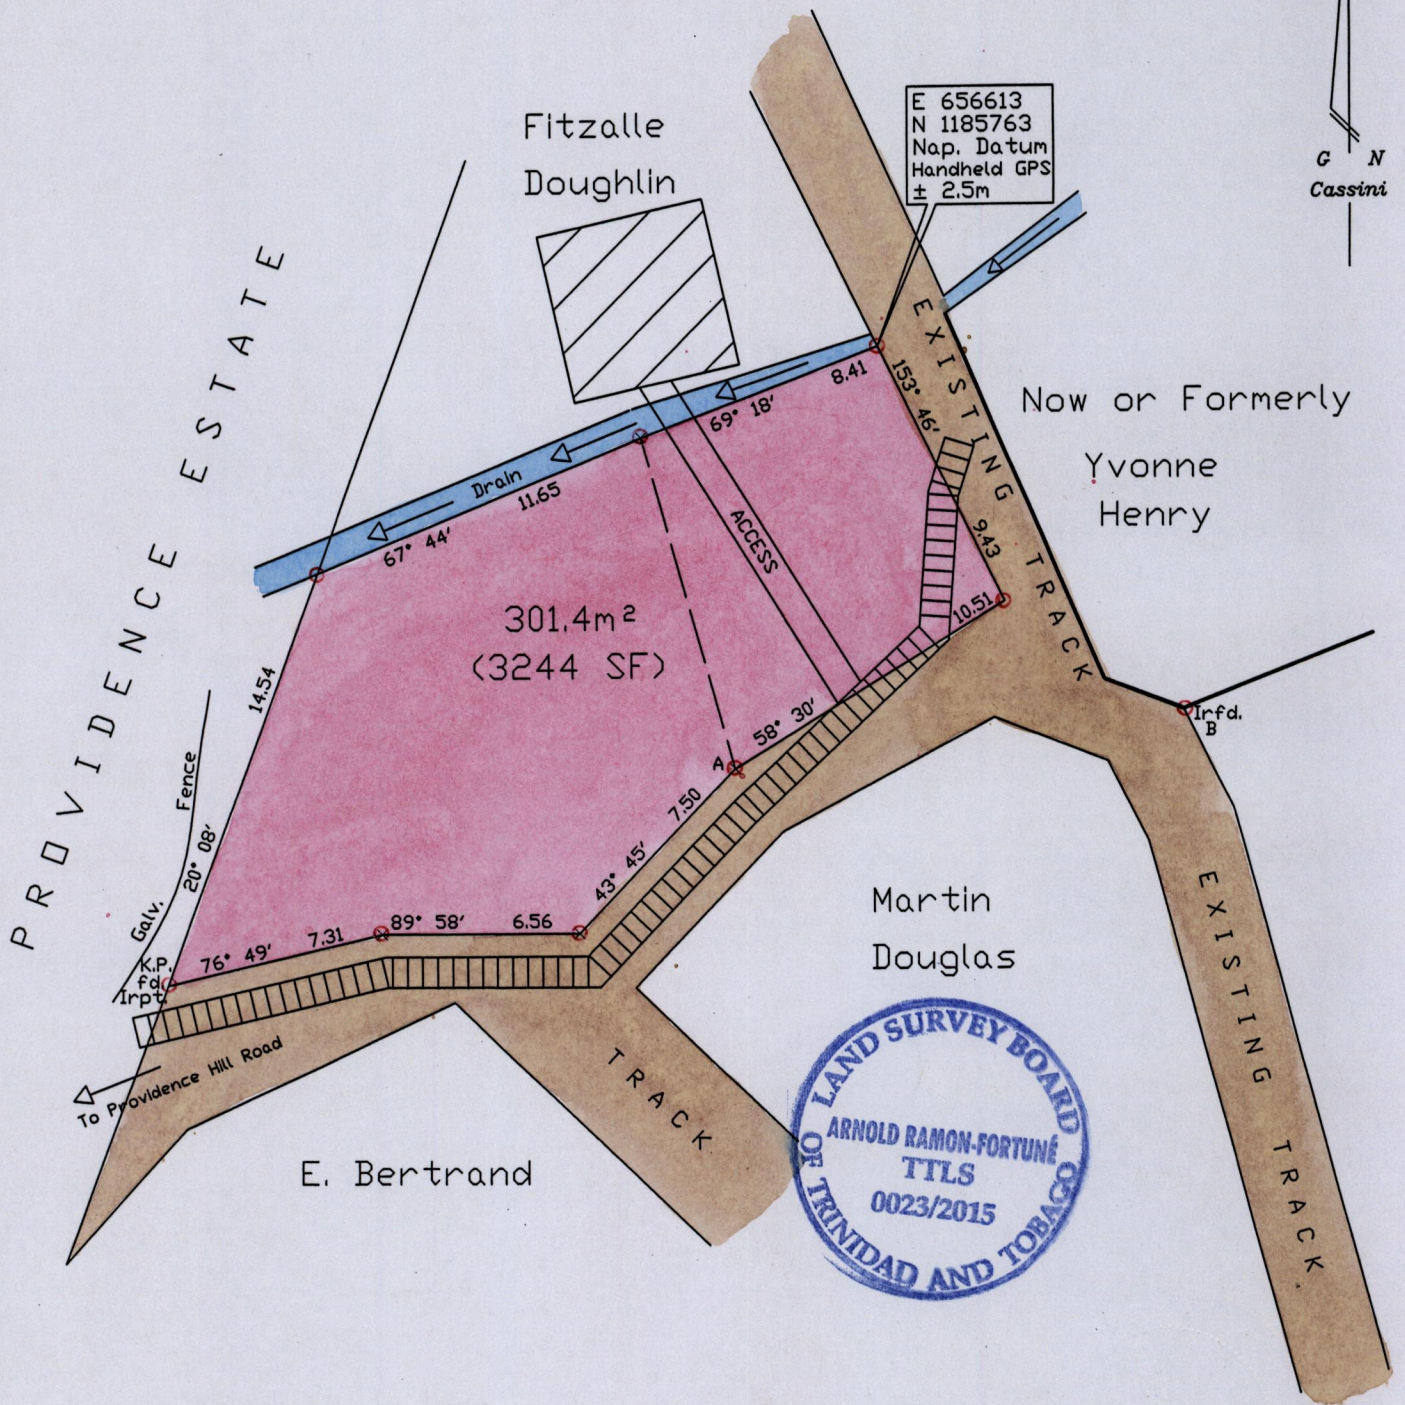

A-B = 82° 43' 14.95

○ denotes trons put except where otherwise indicated
Note: Bearings based on Solar Observations
Note: To obtain U.T.M. Grid subtract 18 minutes

SCALE 1/250

Distances are in metres

PLAN of a Parcel of land coloured pink in the Ward of Diego Martin
Containing three hundred and one point four square metres

Surveyed by me with due authority in May 2015 for Connie Scott-Matthew & Alex Matthew
Certified correct in accordance with Regulation 25(1) of the Land Surveyors Regulations 1998

Checked by.....

Arnold Ramon Fortune

Entered.....

Trinidad & Tobago Land Surveyor *Arnold Ramon Fortune* 2015

MINISTRY OF FOOD PRODUCTION
LAND AND MARINE AFFAIRS
MAY 14 2015
167
Lands & Surveys Division

46P