

1639

213

Registered Deed No.7526 of 1999


Cadastral Sheet D.15.1  $\frac{13A}{3/d}$

Process JD# 109451

Ward of Diego Martin

County of St. George

now or formerly  
Capildeo Lands Ltd.

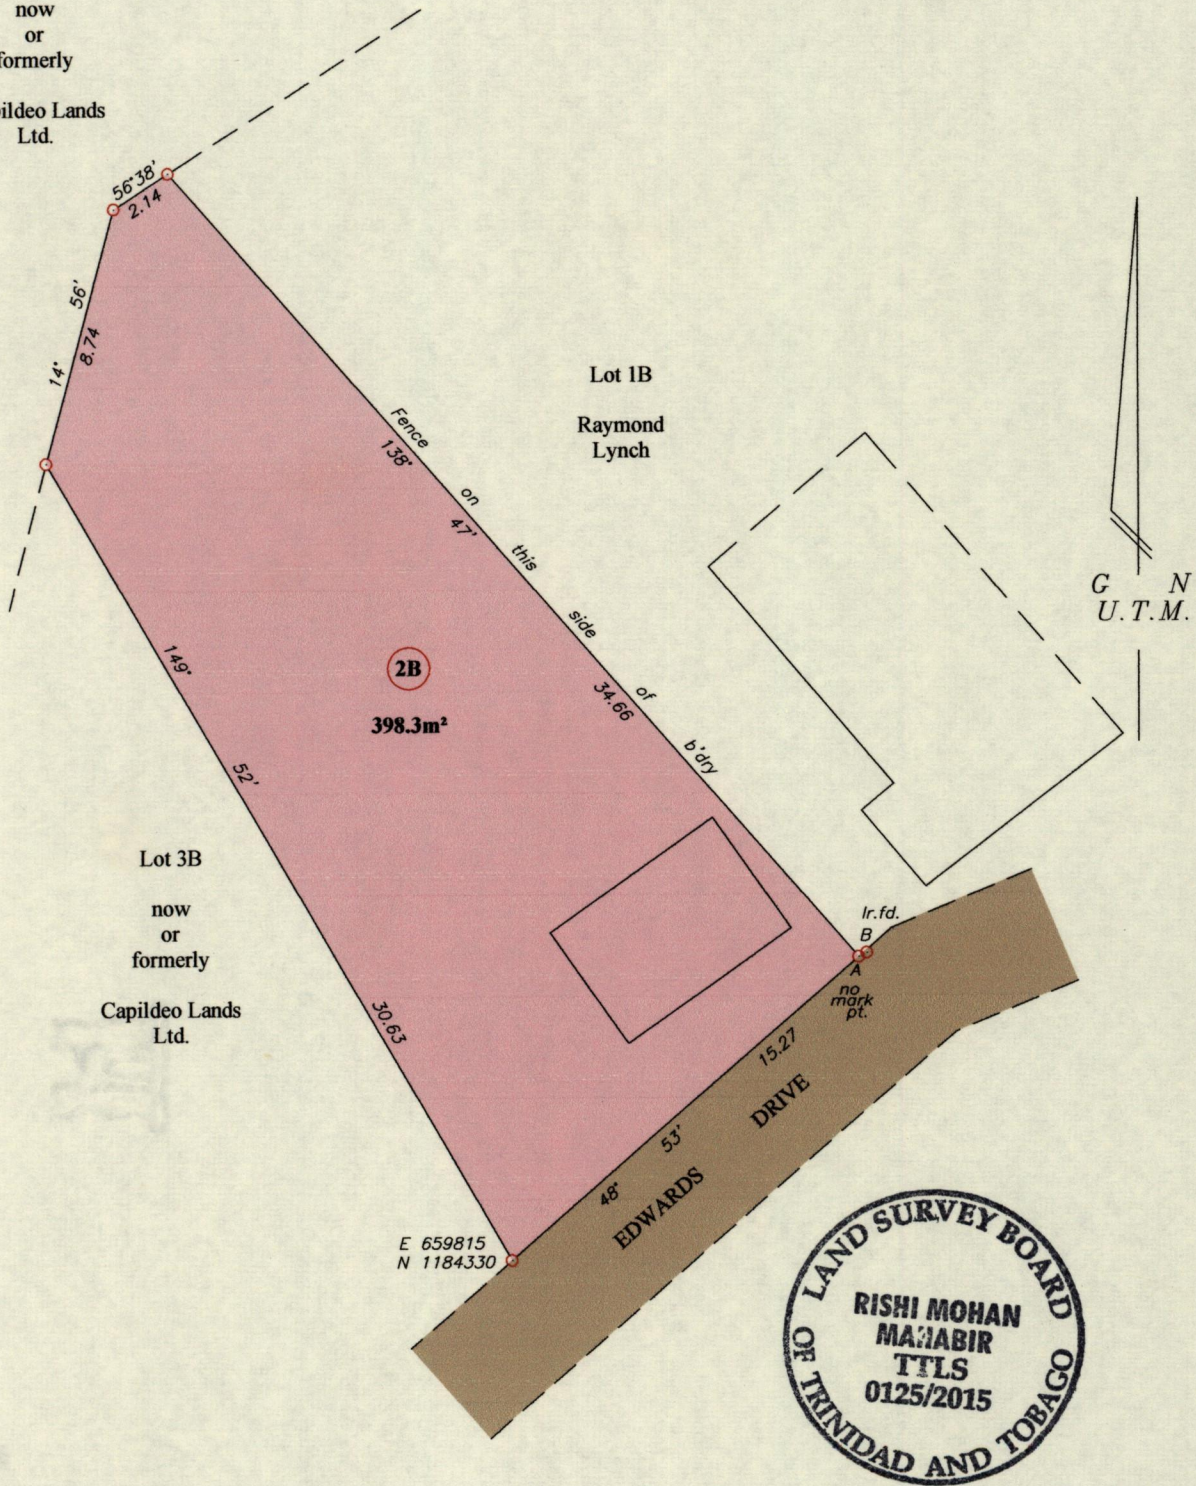

A - B 63' 38' 0.30

○ Denotes Ir.f.d. unless otherwise stated

Co-ordinates are U.T.M. Zone 20N Naparima Datum +/-0.1m scaled from a 1/10000 ward sheet

Bearings are U.T.M. grid based on boundary markers fd.

SCALE 1/250

Distances are in metres

PLAN of a Parcel of land coloured pink in the Ward of Diego Martin  
Containing three nine eight point three square metres

Surveyed by me, with due authority, in March 2015 for Capildeo Lands Ltd.

Certified Correct in accordance with Regulation 25 (1) of the  
Land Surveyors Regulations 1998

Checked by.....

Entered..... Trinidad & Tobago Land Surveyor..... 18<sup>th</sup> May 2015

MINISTRY OF FOOD PRODUCTION  
LAND AND MARINE AFFAIRS  
MAY 18 2015  
#182  
Lands & Surveys Division