


Process ID# 109507 **1639**

Ward of Diego Martin **214**
 County of St. George
 Cadastral Sheet A.18.J. $\frac{12E}{3/c}$

'Fantasy Island'

LEGEND		
A - B = 81° 19'		1.92
B - C = 64° 47'		2.49
C - D = 146° 20'		1.96
D - E = 55° 01'		3.67
E - F = 112° 43'		1.23
G - H = 128° 06'		87.18
H - I = 128° 06'		88.63
I - J = 198° 51'		23.17
K-Spike = 307° 16'		1.58
Spike-L = 317° 28'		28.61
L - M = 318° 35'		80.24
M - N = 116° 17'		26.81
N - H = 88° 59'		34.57
M - D = 299° 19'		41.90
D - A = 331° 28'		13.65
Spike-P = 16° 25'		7.02
Spike-Q = 325° 11'		21.26

G N
U.T.M.

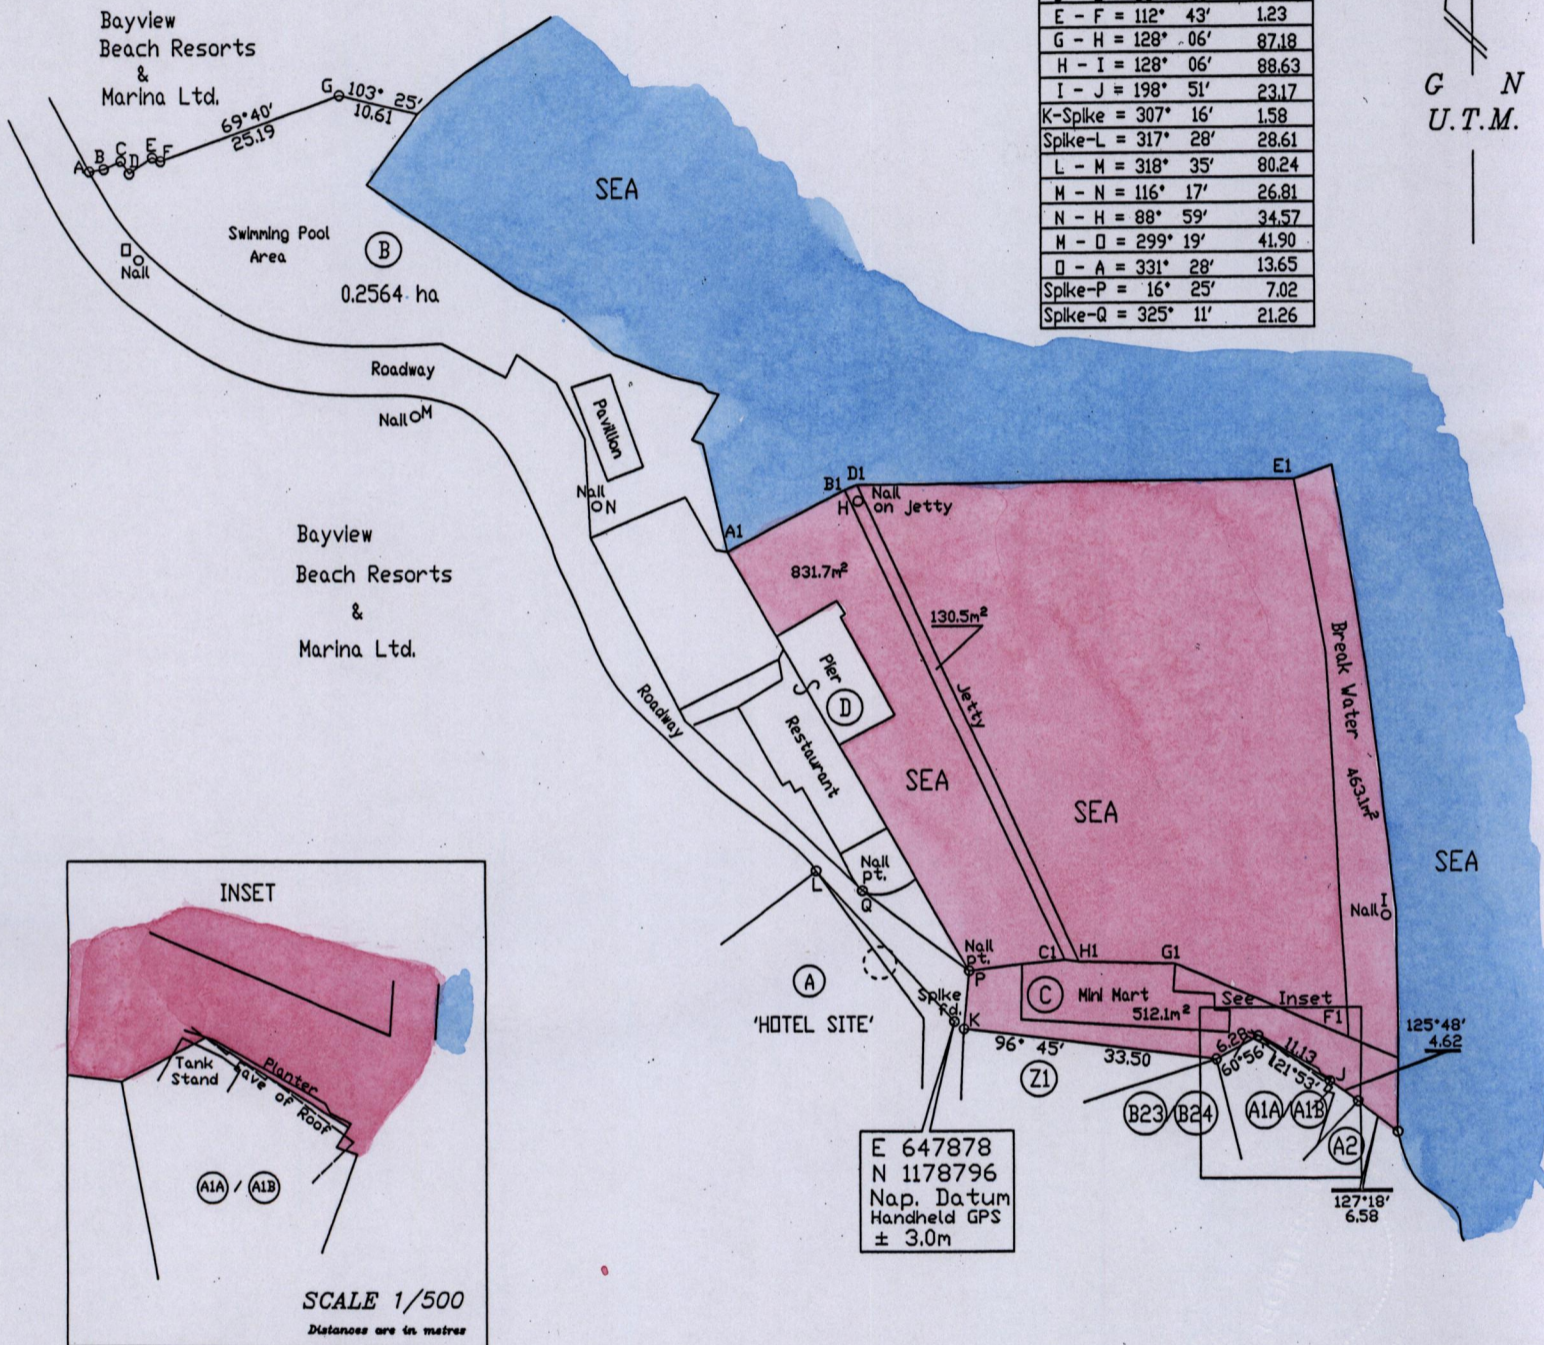

A1-B1-C1-P - Pier = 831.7m²
 D1-E1-F1-G1-H1-D1 = 3114.8m²

o denotes irons found except where otherwise indicated
 Note: To obtain Cassini Grid +18 minutes

SCALE 1/1000

Distances are in metres

PLAN of 5 Parcels of land coloured pink in the Ward of Diego Martin
 Containing together five thousand and fifty two point two square metres
 Surveyed by me with due authority in Nov. 2009 for Bayview Beach Resort &
 Marina Ltd.

Certified correct in accordance with Regulation 25(1) of the Land Surveyors' Regulations 1998

Checked by.....

Entered.....

Trinidad & Tobago Land Surveyor..... 20.15

