
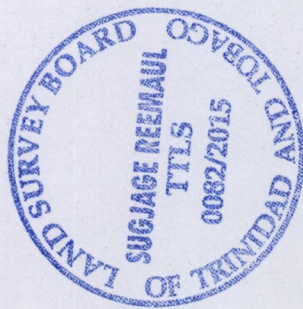


1639  
 U.T.M.

222

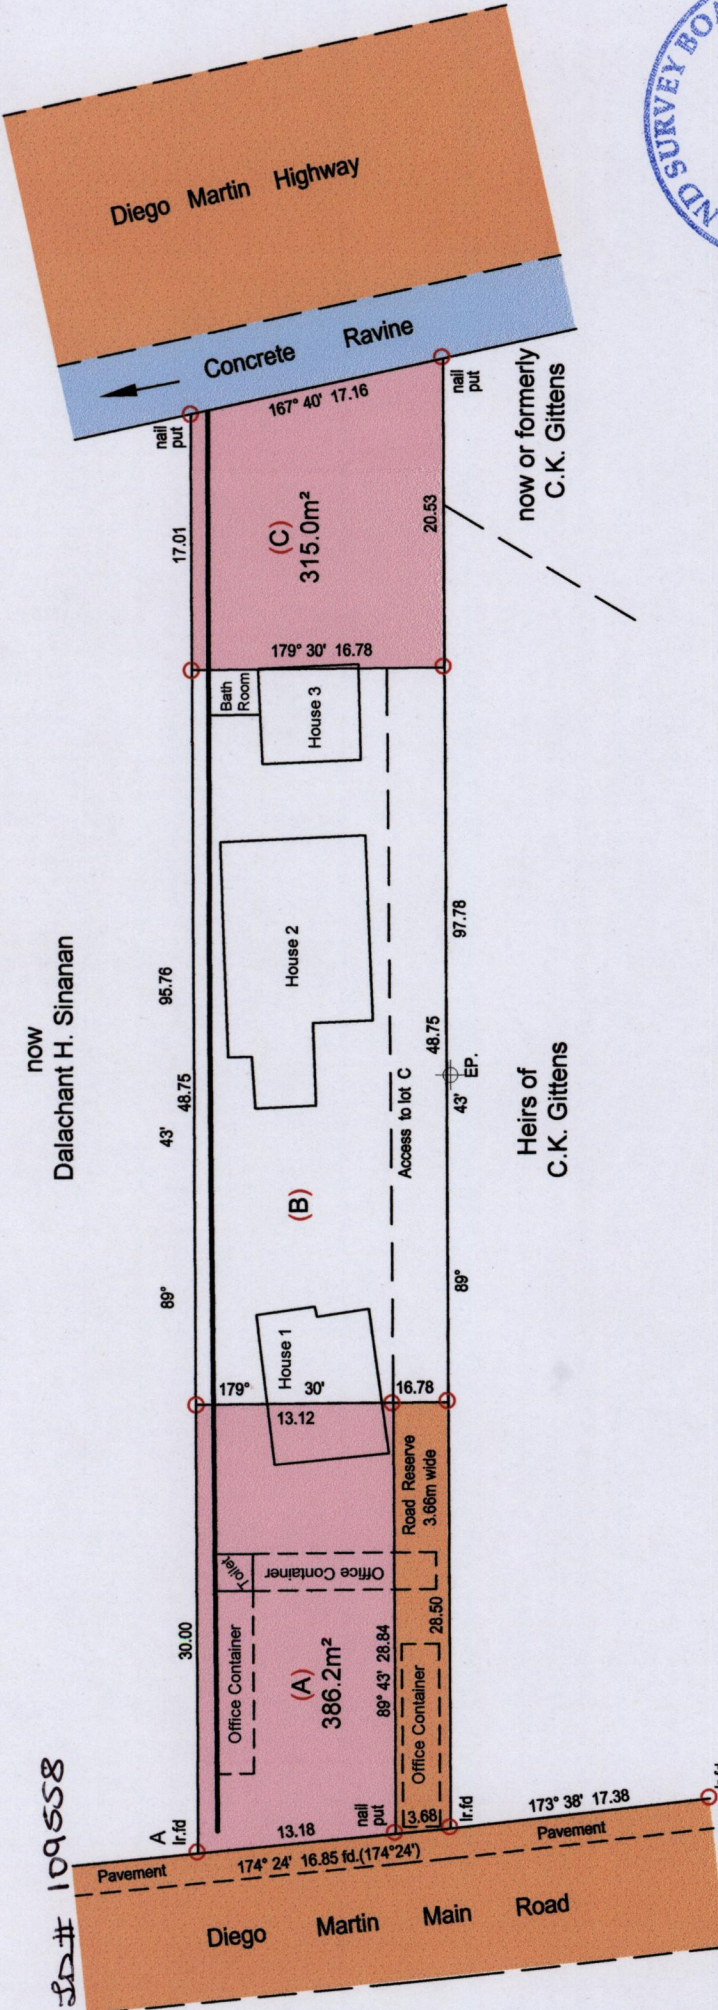

- ⊕ Electricity Pole
- Block Wall
- - - Paved Area

Process ID# 109558

now Dalachant H. Sinanan

now or formerly C.K. Gittens

Heirs of C.K. Gittens

A = N 1181745  
 E 0657978

Note: U.T.M 20 Naparima (GPS +/- 5.0m)  
 ○ Denotes Iron put except stated otherwise.

SCALE : 1:500  
 Distances are in metres

Note: Bearings are U.T.M. grid based on solar observations

PLAN of 2 Parcels of land coloured pink in the Ward of Diego Martin  
 Containing together seven hundred and one point two square metres  
 Prepared by me, with due authority, in August 2014 for I.Dryce

Certified correct in accordance with Regulation 25 (1) of the Land Surveyors Regulations 1998.

..... Sugjage Remand .....

Entered on ..... Trinidad & Tobago Land Surveyor 29<sup>th</sup> May, ..... 2015

