


Process ~~SDA~~ 109124




Silver Stream Estate

Silver Stream Estate

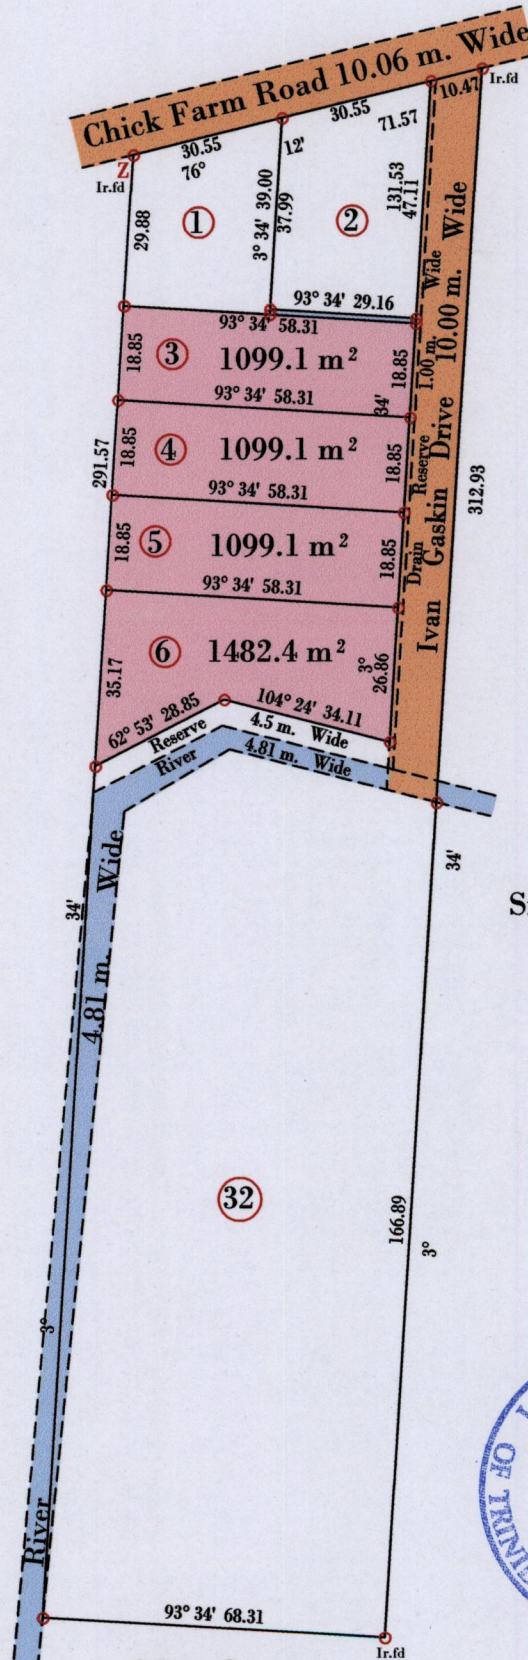

Z E 656029, N 1129461
(U.T.M. 20, WGS 84 (+/-5.0m))

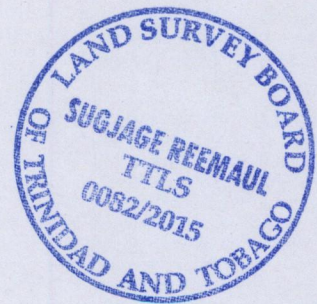

○ Denotes Iron put except stated otherwise.

Note: Bearings are U.T.M. grid based on solar observations

SCALE : 1:1500

Distances are in metres

PLAN of 4 Parcels of land coloured pink in the Ward of Siparia

Containing four thousand seven hundred and seventy nine point seven square metres


Surveyed by me, with due authority, in April 2015 for Ivan Gaskin & Charlene Molino

Certified correct in accordance with Regulation 25 (1) of the Land Surveyors Regulations 1998.

..... Sugjage Reemaul

Entered on

Trinidad & Tobago Land Surveyor 30th April 2015

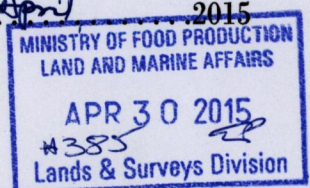

1649