


REDEFINITION PLAN

1649

129

a : 1119733mN, 659296mE
 U.T.M. ZONE 20N, Naparima (+/- 5.0m)
 Direct Observation - G.P.S. Handheld

Process JDA 109472

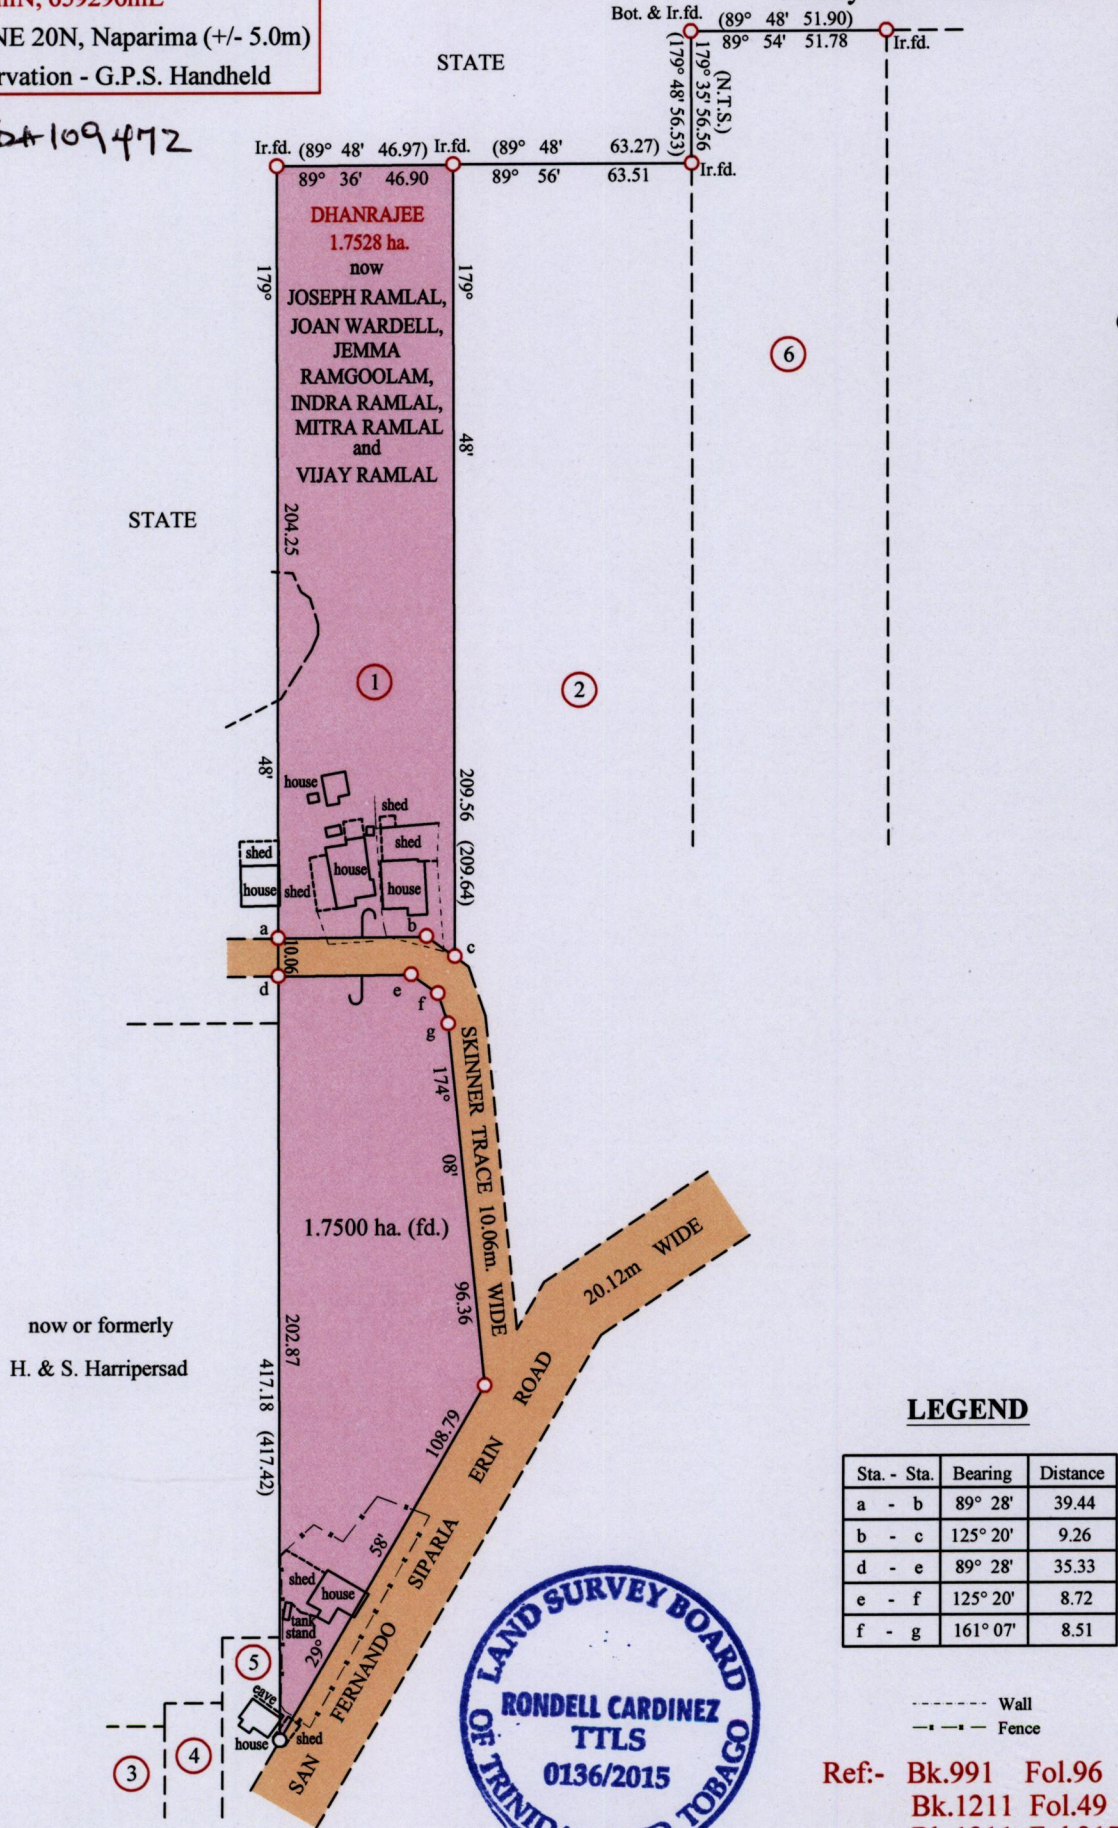

now or formerly
 H. & S. Harripersad

LEGEND

Sta. - Sta.	Bearing	Distance
a - b	89° 28'	39.44
b - c	125° 20'	9.26
d - e	89° 28'	35.33
e - f	125° 20'	8.72
f - g	161° 07'	8.51

----- Wall
 - - - - - Fence

Ref:- Bk.991 Fol.96
 Bk.1211 Fol.49
 Bk.1211 Fol.217

SCALE 1: 2000
 Distances are in Metres

○ Denotes Iron Put unless otherwise stated
 Bearings are U.T.M. Grid based on Solar Obs.
 PLAN of a Parcel of land coloured pink in the **Ward of Siparia**
 Containing **one point seven five zero zero hectares**

Redefined by me, with due authority, in March 2015 at the request of **Vijay Ramlalrai**
 Certified Correct, in accordance with Regulation 25(1) of the Land Surveyors Regulations 1998

MINISTRY OF FOOD PRODUCTION
 LAND AND MARINE AFFAIRS
 MAY 21 2015
 #258
 Lands & Surveys Division

Entered on
 Checked by

Rondell Cardinez
 Trinidad & Tobago Land Surveyor 15th/MAY/2015