

U.P.R.N.

Process ID# 109448

A - 659,002mE, 1118,014mN
UTM ZONE 20, Naparima
Direct Observation-GPS Hand held

1649

Cadastral Sheet G. 16. K., 72C
4/b

Ward of Erin


County of St. Patrick

1383

Bk:764 Fol: 49

CEMETERY- LOS BAJOS

Ref. Plan D.A. 30

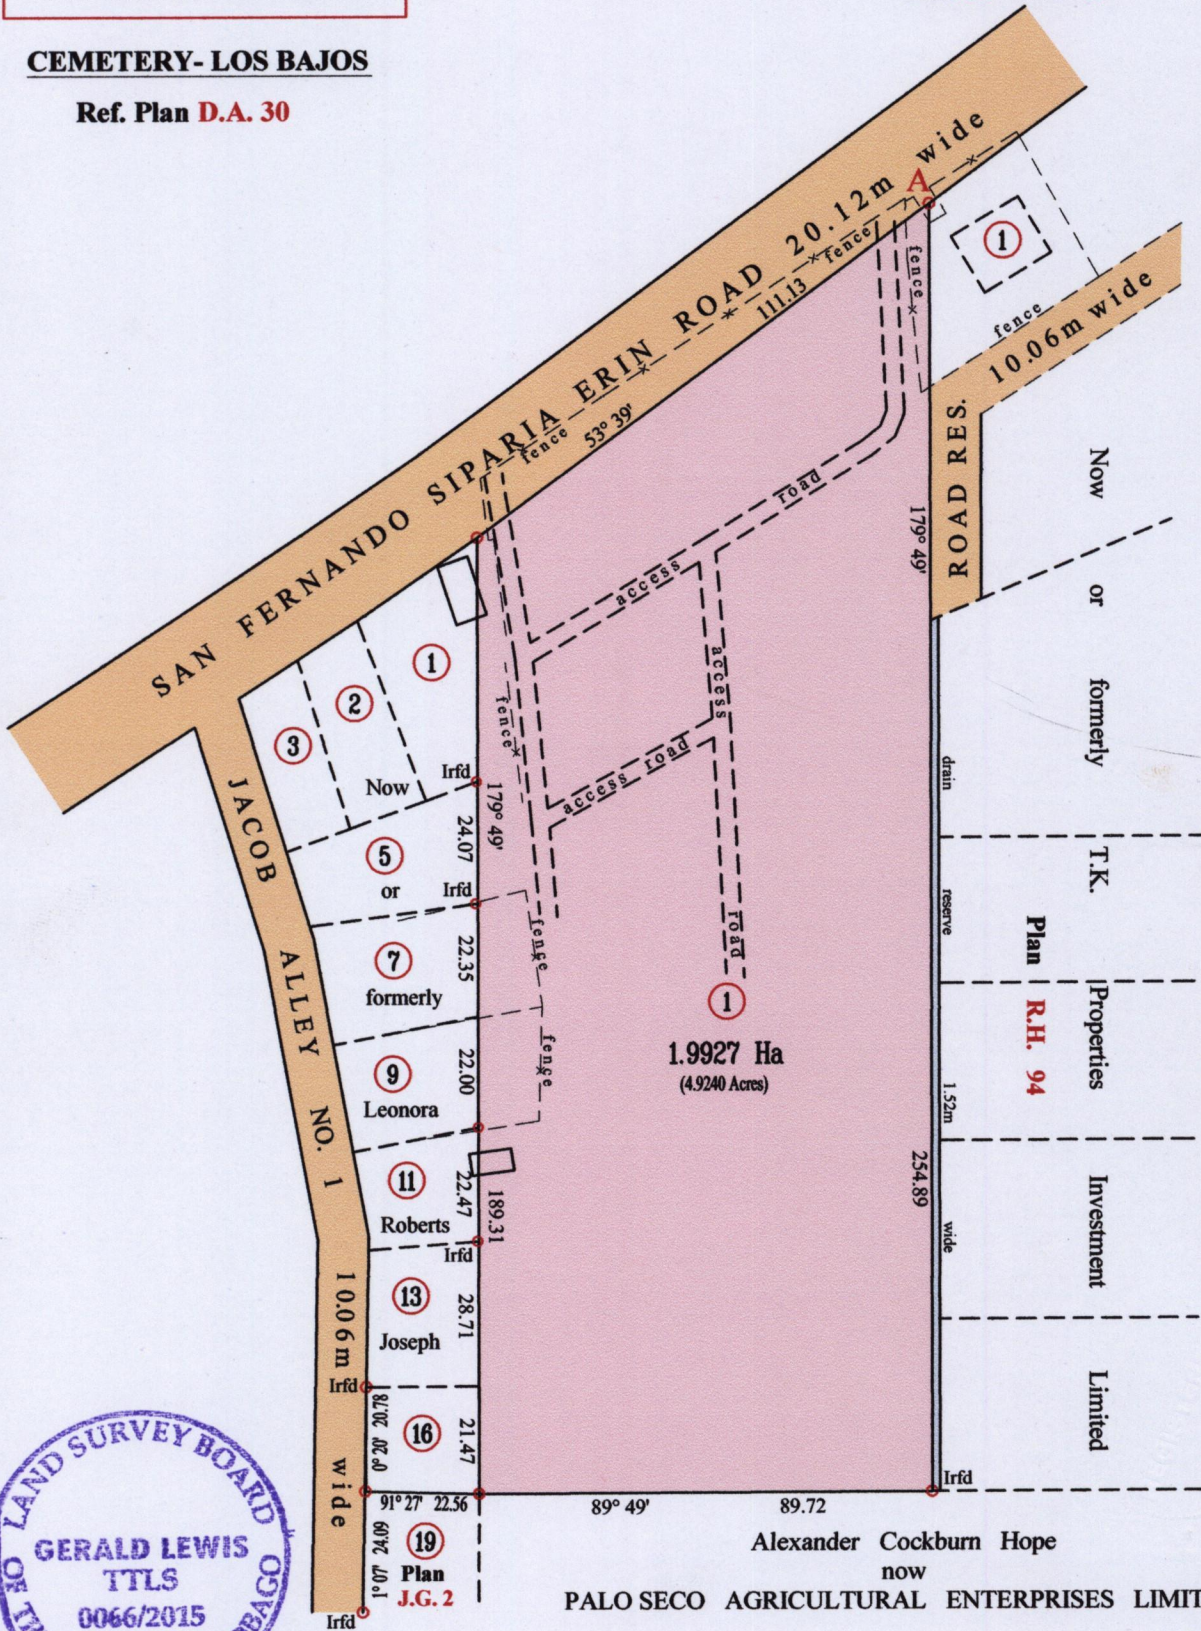

○ Denotes Iron Put unless otherwise stated

Bearings are U.T.M Grid based on Solar Obs

PLAN of a Parcel of land coloured pink in the Ward of Erin

Containing one point nine nine two seven hectares

Surveyed by me, with due authority, in April 2015 at the request of Siparia Regional Corporation

Certified Correct in accordance with Regulation 25(1) of the Land Surveyors Regulations 1998

Entered by

MINISTRY OF FOOD PRODUCTION
LAND AND MARINE AFFAIRS
MAY 01 2015
#9 RR
Lands & Surveys Division

Gerald Lewis
Trinidad & Tobago Land Surveyor 27/04/2015

SCALE 1: 1500
Distances are in Metres