


Vide Plan annexed to Deed No. 201 of 1960

Process ~~SD#~~ 110208


Ward of Erin  
County of St. Patrick  
Cadastral Sheet F. 25. G 72 E  
I/d  
# 14 Ramdass Settlement, Erin.

Now or Formerly  
Jules Anduze Plantation Ltd.

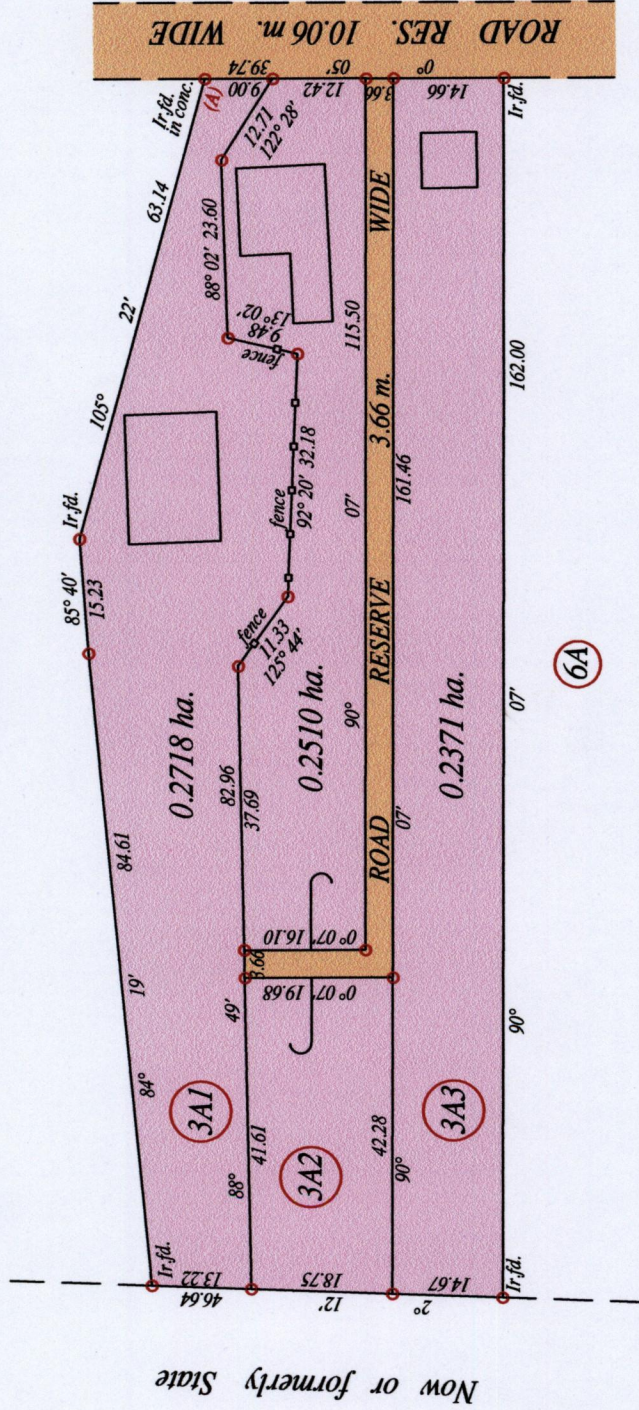

1649

145

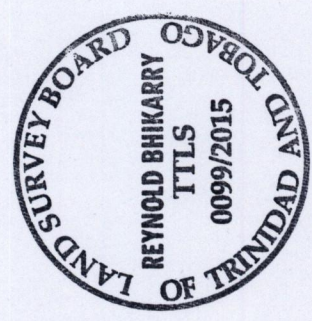

Vide Plan P. A. 189

At Station (A)  
E: 649062 N: 1113974  
Hand Held GPS.  
Naparima Datum ( +1-6m)  
UTM Zone 20.

SCALE : 1:1000

Distances are in metres

o Denotes Iron put except stated otherwise.

Note: Bearings are U.T.M. grid based on solar observations

PLAN of 3 Parcels of land coloured pink in the Ward of Erin


Containing together zero point seven five nine nine hectares

Surveyed by me, with due authority, in May 2015 at the request of Bernadette Ramdass

Certified correct in accordance with Regulation 25 (1) of the Land Surveyors' Regulations 1998.

*R. A. F. D.*

Entered on ..... Trinidad & Tobago Land Surveyor ... 5th June ... 2015

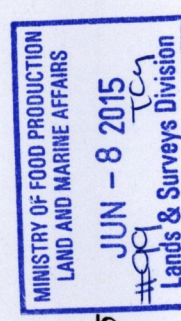

409/304