

U.P.R.N.

A - 661,464mE, 1131,344mN  
UTM ZONE 20, Naparima (+/- 3.00M)  
Direct Observation-GPS Hand held

A - B 42° 00' 3.11

Process ID# 110387

1649

163

Cadastral Sheet G.7.I., 63A  
2/c

Ward of Siparia

County of St. Patrick


**BELLE VUE ESTATE  
SOUTH TRUNK ROAD**

See Registered Deed No:  
**DE 2000501595784**

Ref. Plan **J.M 147**

G.N.

U.T.M.

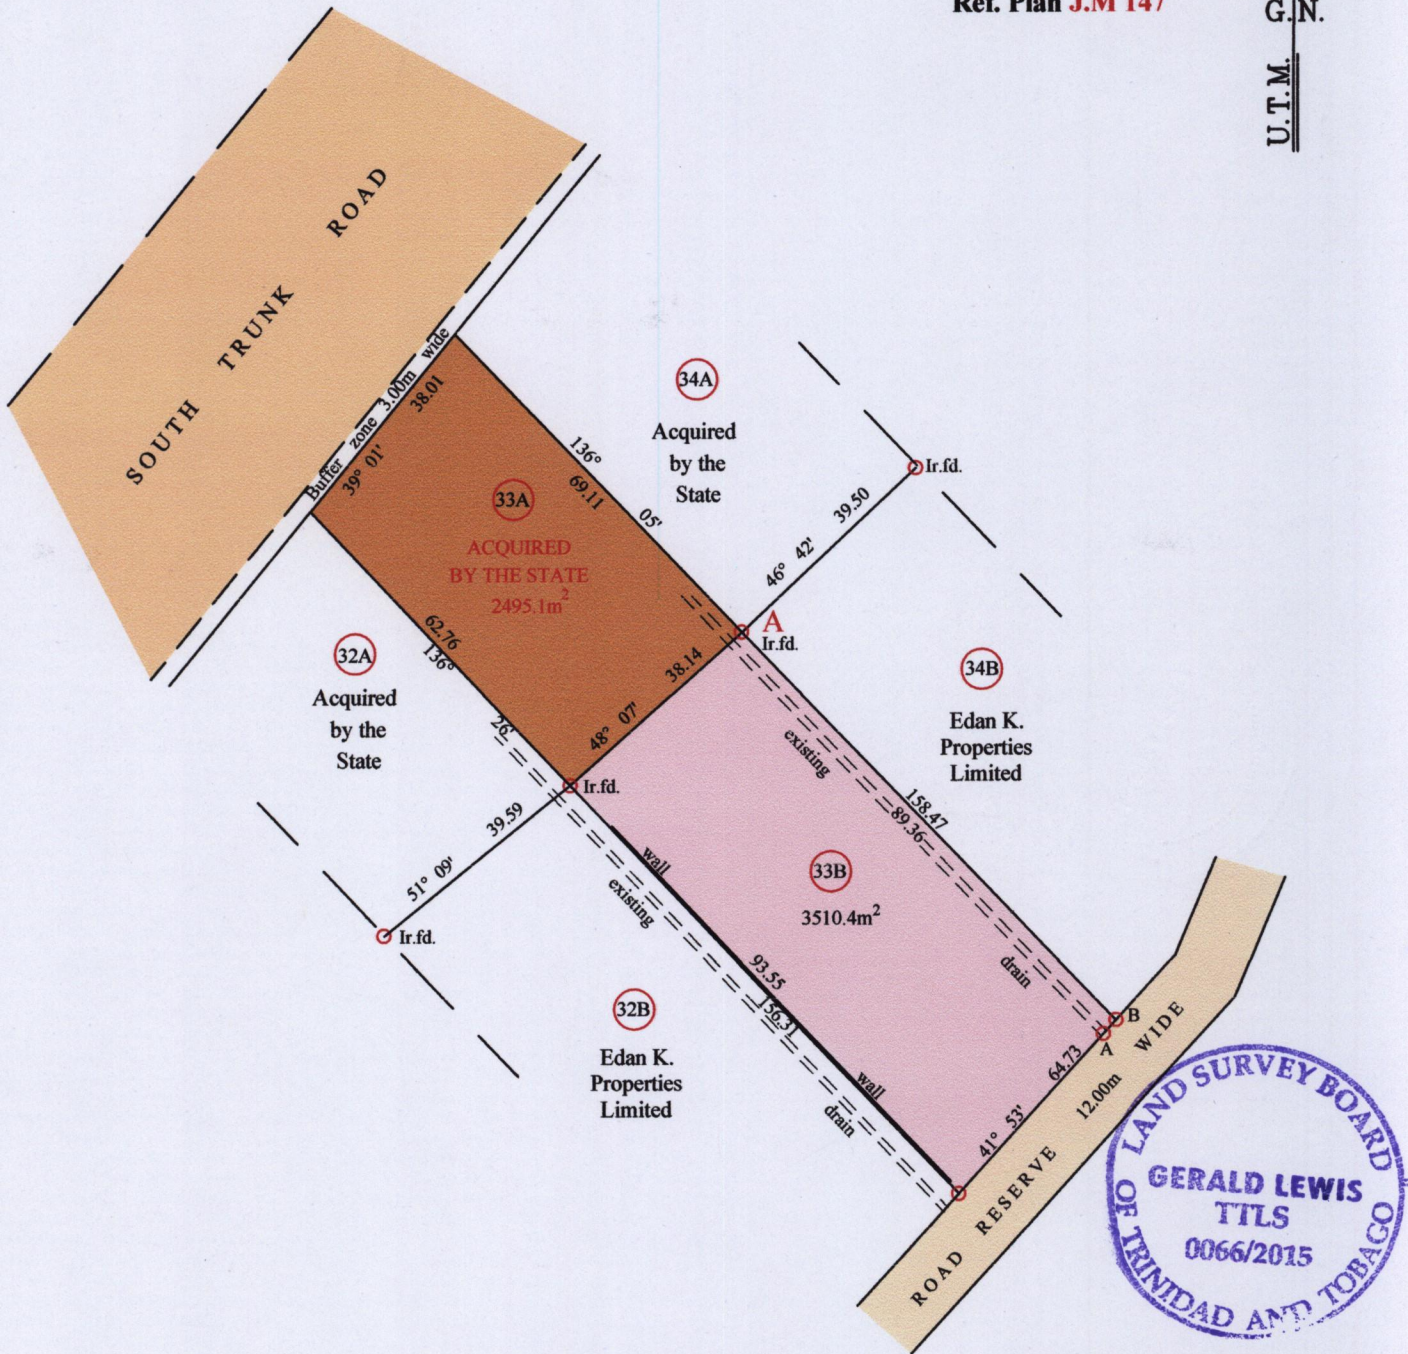

SCALE 1:1250

Distances are in Metres

○ Denotes Iron Put unless otherwise stated

Bearings are U.T.M. Grid based on Solar Obs.

PLAN of 2 Parcels of land coloured Pink and Raw Sienna in the **Ward of Siparia**

Containing **together six thousand and five point five square metres**

Surveyed by me, with due authority, in May 2015 at the request of **Edan K. Properties Ltd.**

Certified Correct in accordance with Regulation 25(1) of the Land Surveyors Regulations 1998

Entered on .....

Trinidad & Tobago Land Surveyor *Gerald Lewis* 28/06/2015

MINISTRY OF FOOD PRODUCTION  
LAND AND MARINE AFFAIRS  
JUL - 3 2015  
#48  
Lands & Surveys Division