


1649

174

A : 1125391mN, 658376mE
U.T.M. ZONE 20, Naparima (+/- 5.0m)
Direct Observation - G.P.S. Handheld

Cadastral Sheet 63D, G.11.H.
1/c
Ward of Siparia
County of St. Patrick
Gowers Well Road, Fyzabad
Reference:- Bk. 1224 Fol. 5

Process SD # 110928

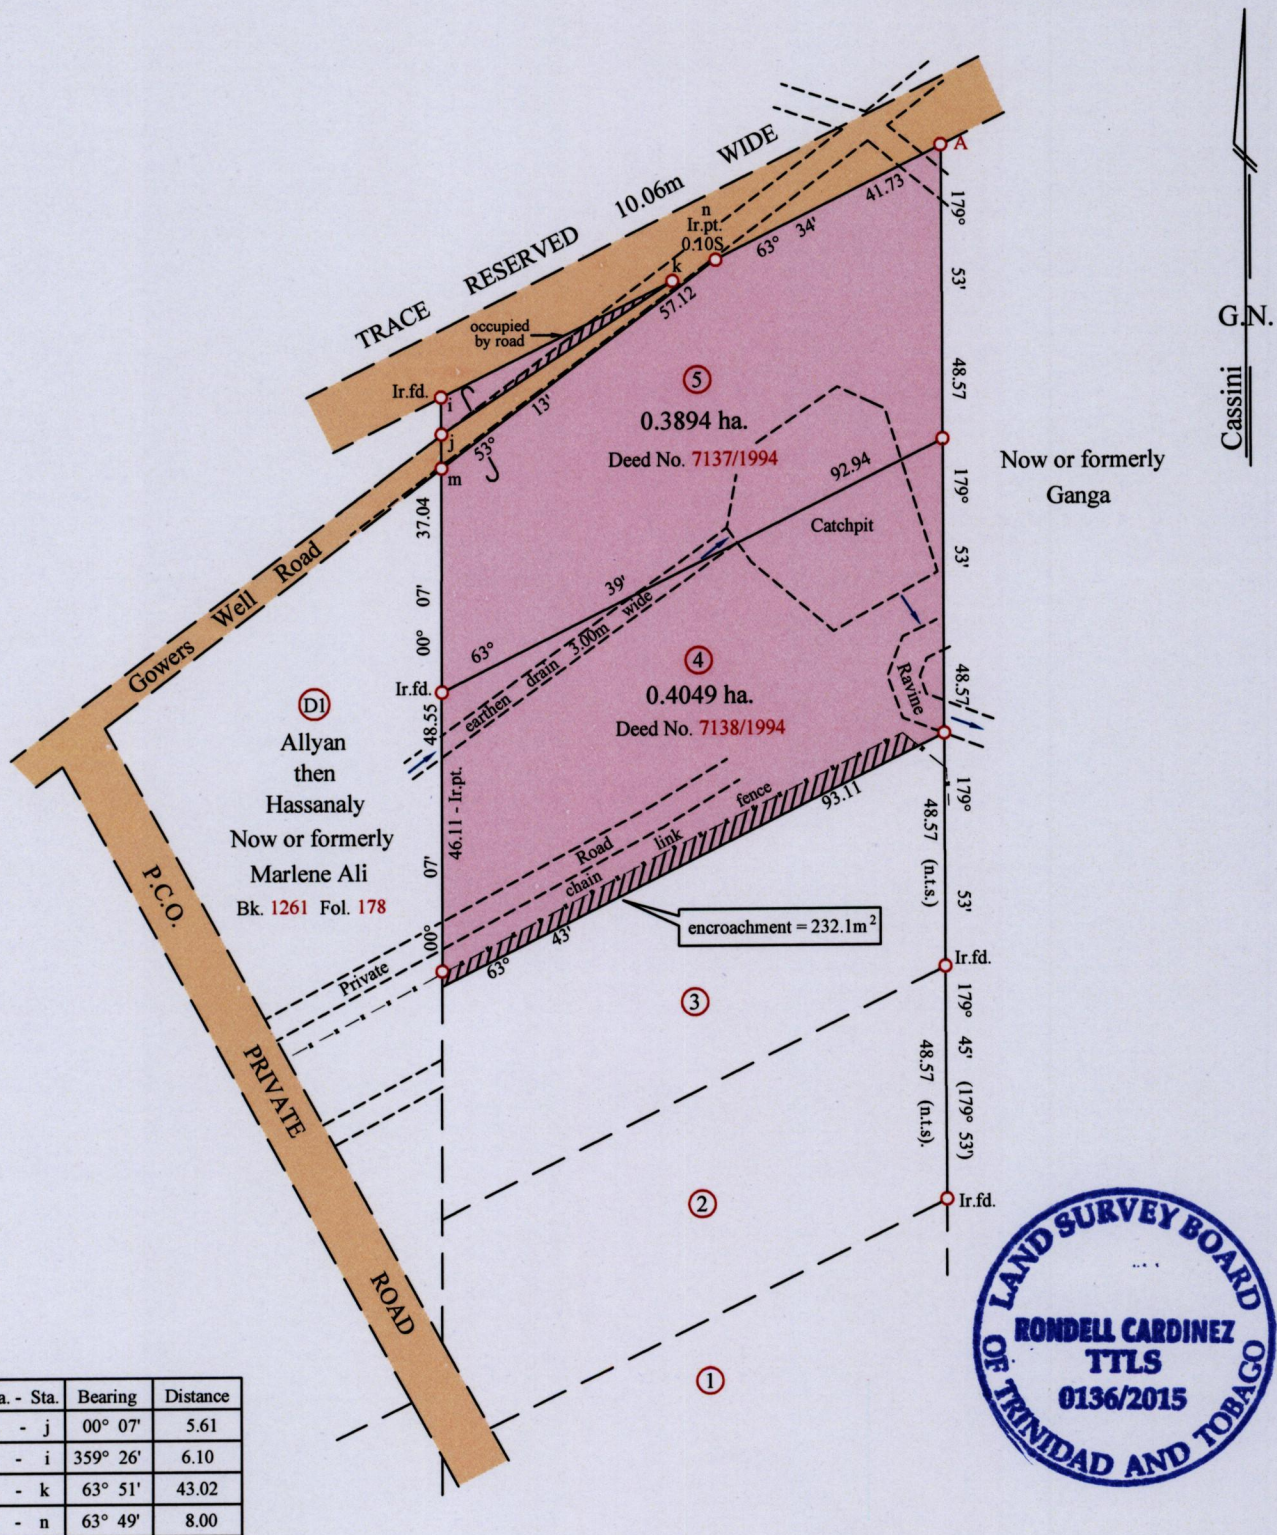

○ Denotes Iron Put unless otherwise stated
Bearings are Cassini Grid based on Solar Obs.

PLAN of 2 Parcels of land coloured pink in the Ward of Siparia
Containing together zero point seven nine four three hectare
Redefined by me, with due authority, in March & July 2015 at the request of Patrick Jimdar
Certified Correct, in accordance with Regulation 25(1) of the Land Surveyors Regulations 1998

Entered on

Bardine
Trinidad & Tobago Land Surveyor 10th / July / 2015

MINISTRY OF FOOD PRODUCTION
LAND AND MARINE AFFAIRS
JUL 10 2015
#174 VJ
Lands & Surveys Division