



Process ID# 110937

1649

Ward of Siparia
County of St. Patrick

177

Cadastral Sheet G. 12. C. 63 B & 63 E.
3/c 1/a

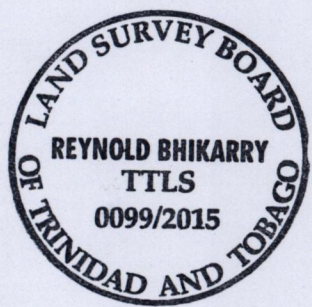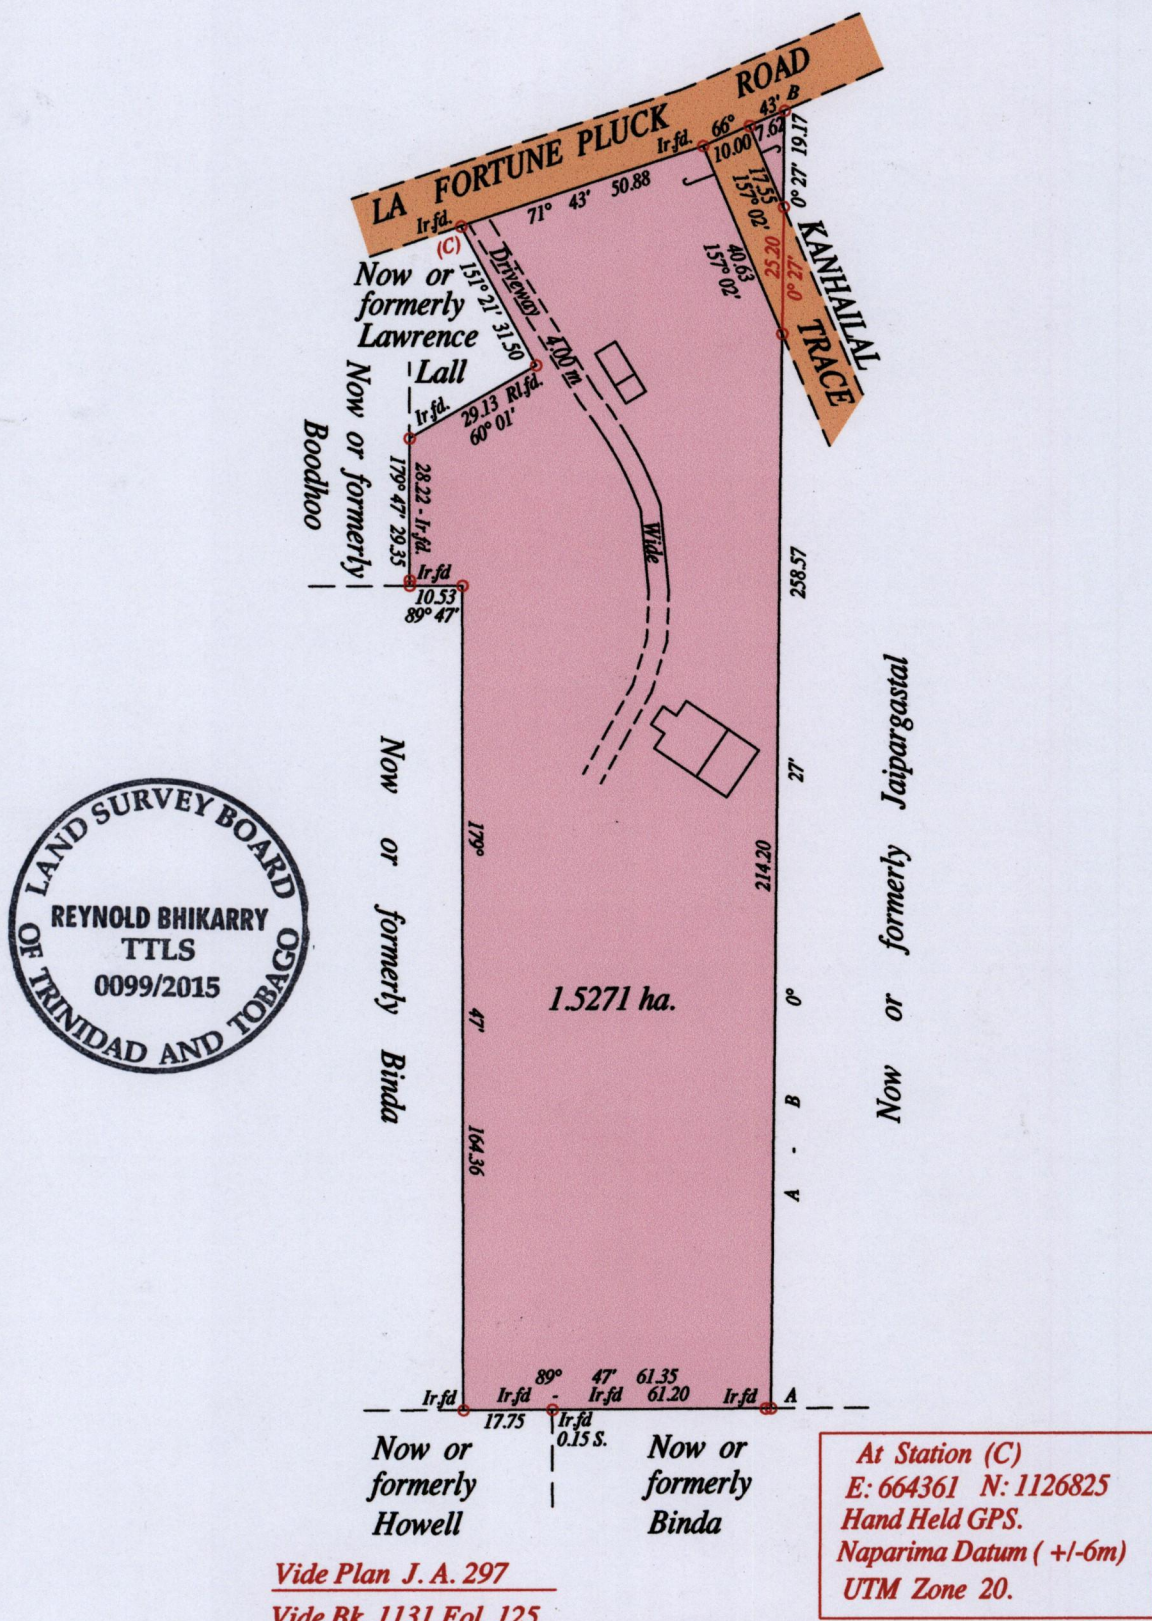

Vide Plan J. A. 297
Vide Bk. 1131 Fol. 125

Survey by Mr. Winston Mohammed conducted duty 1989

o Denotes Iron put except stated otherwise. SCALE : 1:1500

Note: Bearings are U.T.M. grid based on solar observations Distances are in metres

PLAN of a Parcel of land coloured pink in the Ward of Siparia
Containing one point five two seven one hectare
Surveyed by me, with due authority, in June 2015 at the request of Mr. Merrick Lall
In accordance with Regulation 25 (1) of the Land Surveyors' Regulations 1998,
Certified correct in accordance with Regulation 25 (1) of the Land Surveyors' Regulations 1998.

Checked by *Reynold Bhikarry*

Entered on Trinidad & Tobago Land Surveyor .. 18th June 2015

