


R.P.O. Vol. 459 Fol. 269
 C.T. Vol. 4824 Fol. 415
 C.T. Vol. 5466 Fol. 137

165(1)

Cadastral Sheet D.8.F. ^{34A}/_{4/c}
 Ward of Chaguanas
 County of Caroni
Bk. 918 Fol. 15

1(1)(1)

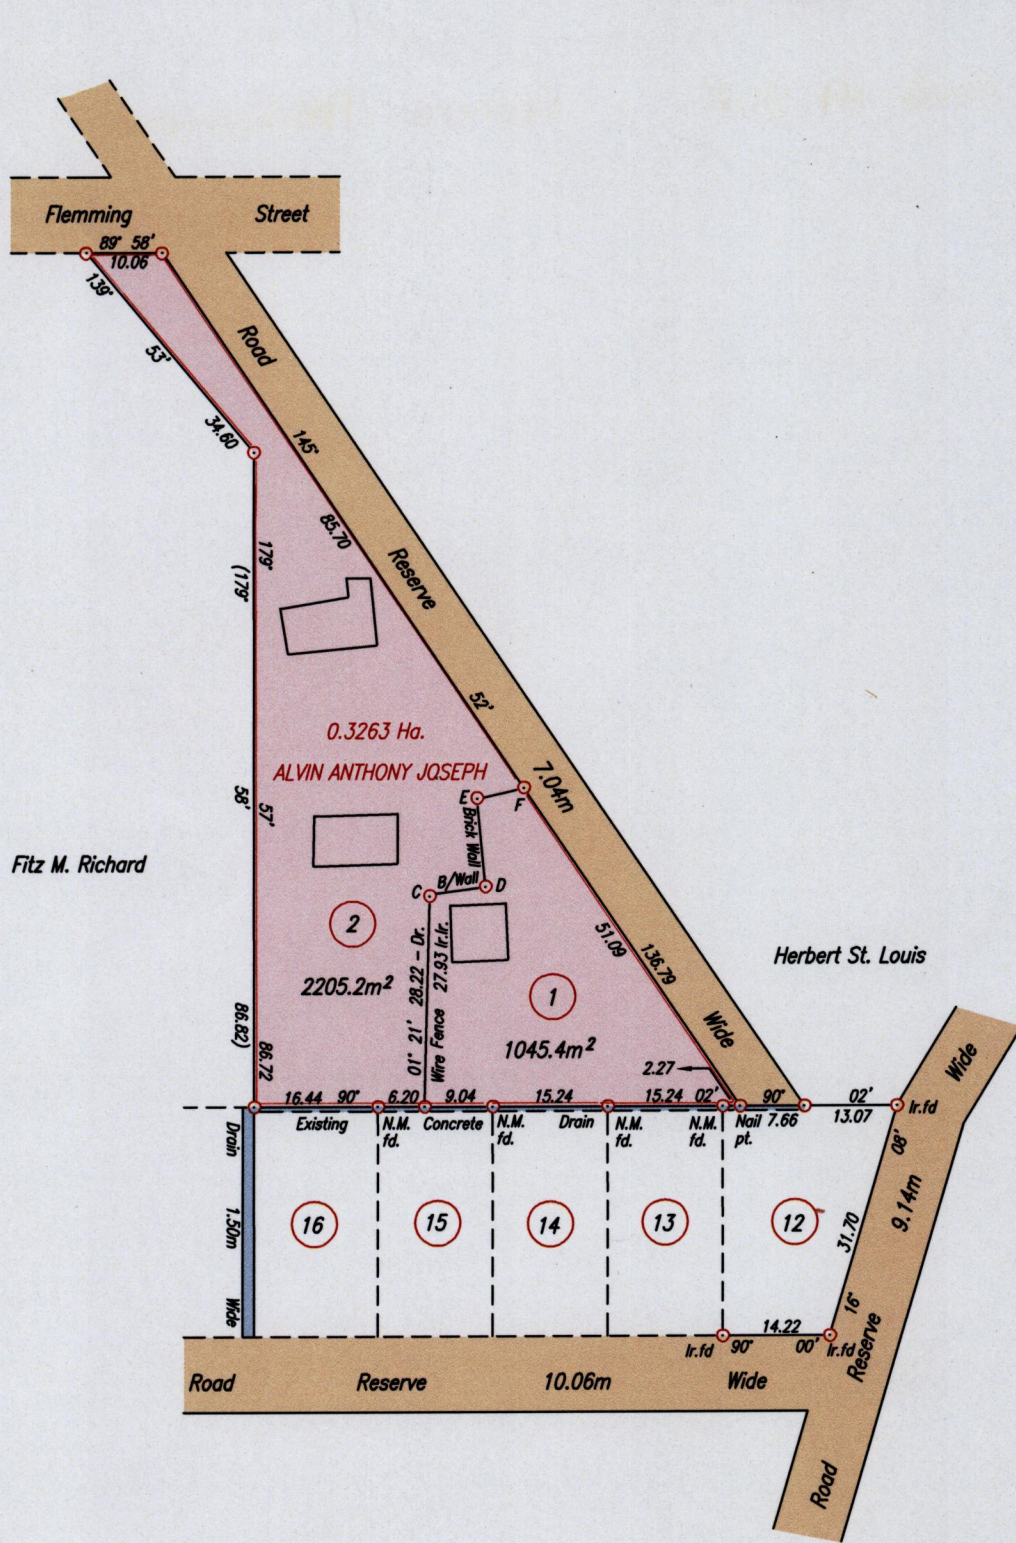

Approved *[Signature]*
 Director of Surveys
 2708-1-23

Sta.	Bearing	Dist.
C - D	82° 45'	7.45
D - E	354° 33'	11.78
E - F	77° 25'	6.34

○ Denotes Iron put except otherwise stated
 Bearings are Cassini Grid based on Solar Observations
 Plan of 2 Parcels of land coloured pink in the Ward of Chaguanas
 Containing together three thousand two hundred and fifty point six square metres
 Surveyed by me, with due authority, on 15th January 1999
 In accordance with Regulation 25 (1) of the Land Surveyors' Regulations 1998,
 I certify that this plan is correct.

SCALE 1/1000
 Distances are in metres

Entered on *[Signature]*

Checked by *[Signature]* Trinidad & Tobago Land Surveyor 14/12 2007



lot #	C.T. Vol & Folio	Names
1	5466 Fol 145	Sayerian Coa.
2		
3		
4		
5		
6		



1650/100
444/101