


R.P.O. Vol. 42  
 C.T. Vol. 1110  
 U.R.P.N. . . . .  
**C.T Vol 5341 Fol 399**

Fol. 73  
 Fol. 537

REMAINING PORTION

Crown then  
 Mungree & Balrup


Cadastral Sheet D.2.L. 4/c  
 Ward of Choquanos  
 County of Caroni  
 Bk. 721 Fol. 63  
 Bk. 724 Fol. 49  
 Bk. 1273 Fol. 18

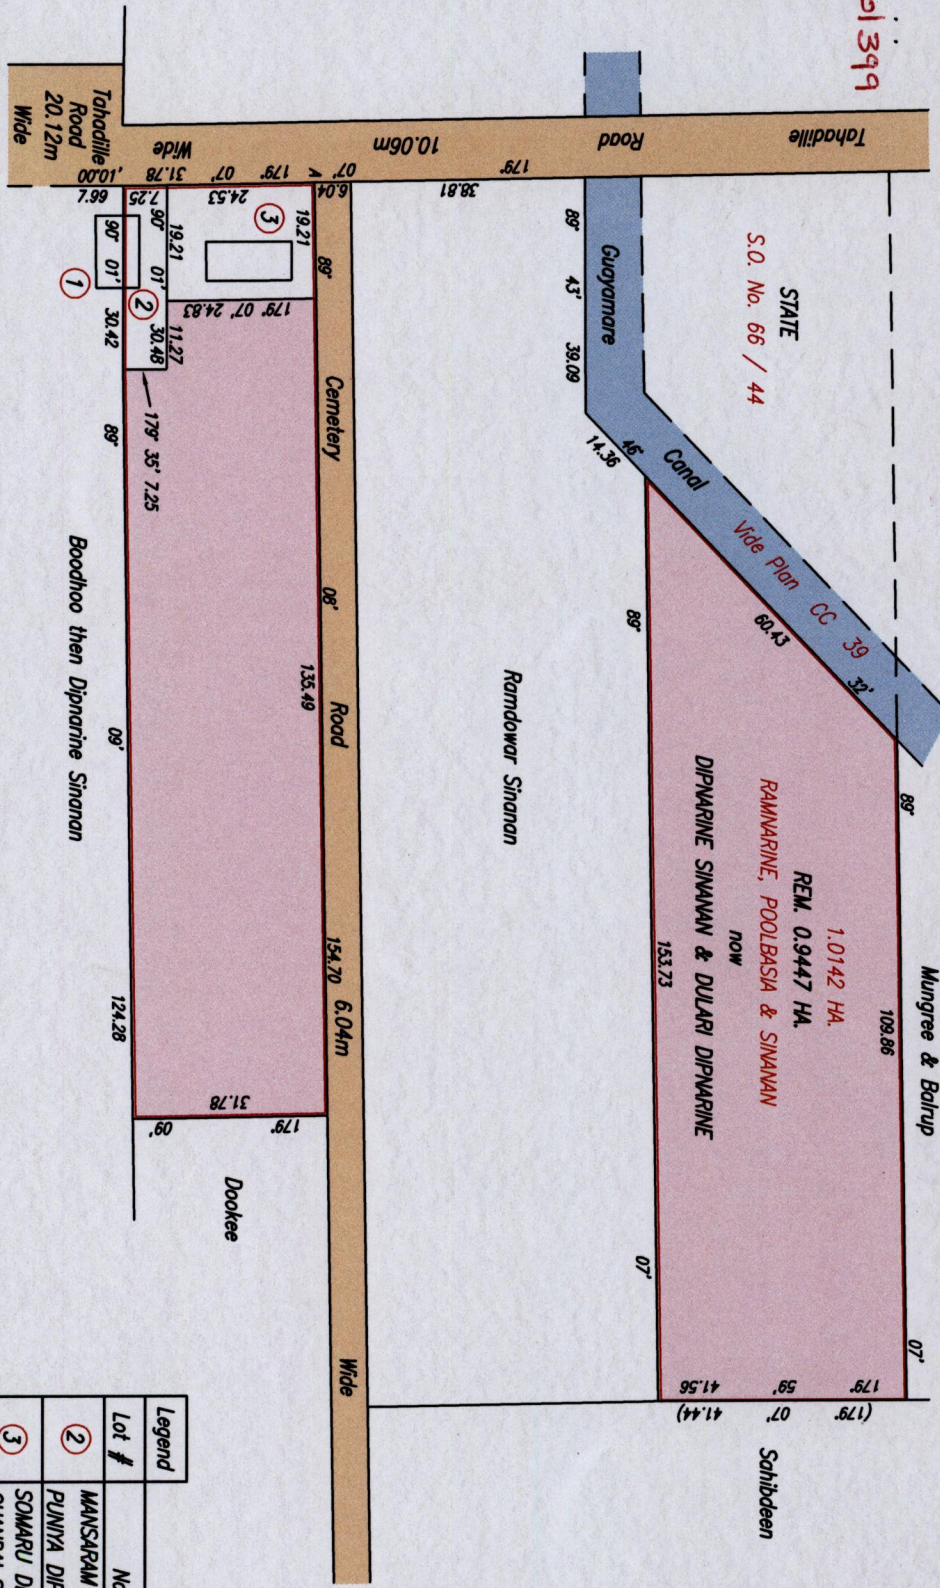

Bearings are Cassini Grid based on Solar Observations  
 This is a true copy of a diagram of one point zero one four two hectares originally transferred to  
 Rammarine, Poolbasia and Sinanan, showing a portion coloured pink and containing zero point nine  
 four four seven hectare being the remainder after two previous transfers of another portion of the land.  
 In accordance with Regulation 25 (1) of the Land Surveyors' Regulations 1998,  
 I certify that this plan is correct.  
 Entered on 2011.01.24  
*[Signature]*  
 Checked by . . . . . Trinidad & Tobago Land Surveyor  
 23/7 . . . . . 2010

1650

| Legend | Name                                 | C.T. Vol. | Fol. | Area                |
|--------|--------------------------------------|-----------|------|---------------------|
| ①      | MANSARAM DIPNARINE & PUNYA DIPNARINE | 4310      | 407  | 220.7m <sup>2</sup> |
| ②      | SOMARU DEONARINE & CHANDAI SOMARU    | 4310      | 401  | 474.1m <sup>2</sup> |

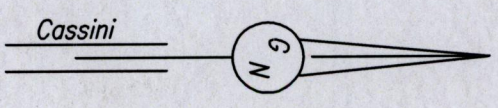

Approved  
*[Signature]*  
 Director of Surveys 2011.1.27

SCALE 1/1250  
 Distances are in metres  
 Point A  
 Co-ordinates obtained by Hand Held G.P.S. (Nap. Datum)  
 Accuracy ± 6m  
 E 6722270m  
 N 1166900m



Original BK. 1273: 18

15  
C. T. and R. H. L. 1911



1650/29  
-1376/25