


R.P.O. Vol.680 Fol. 587  
 C.T. Vol. 1822 Fol. 141  
 VOL 5282 Fol. 369

Ward of Cunupia  
 County of Caroni  
 Cadastral Sheet (D.4.J.) 34.B.  
 2/a



A - B1	9° 47'	87.49
B1 - B2	292° 15'	13.53
B1 - C	314° 12'	35.68
C - B	0° 40'	9.48
B - E	359° 55'	6.52

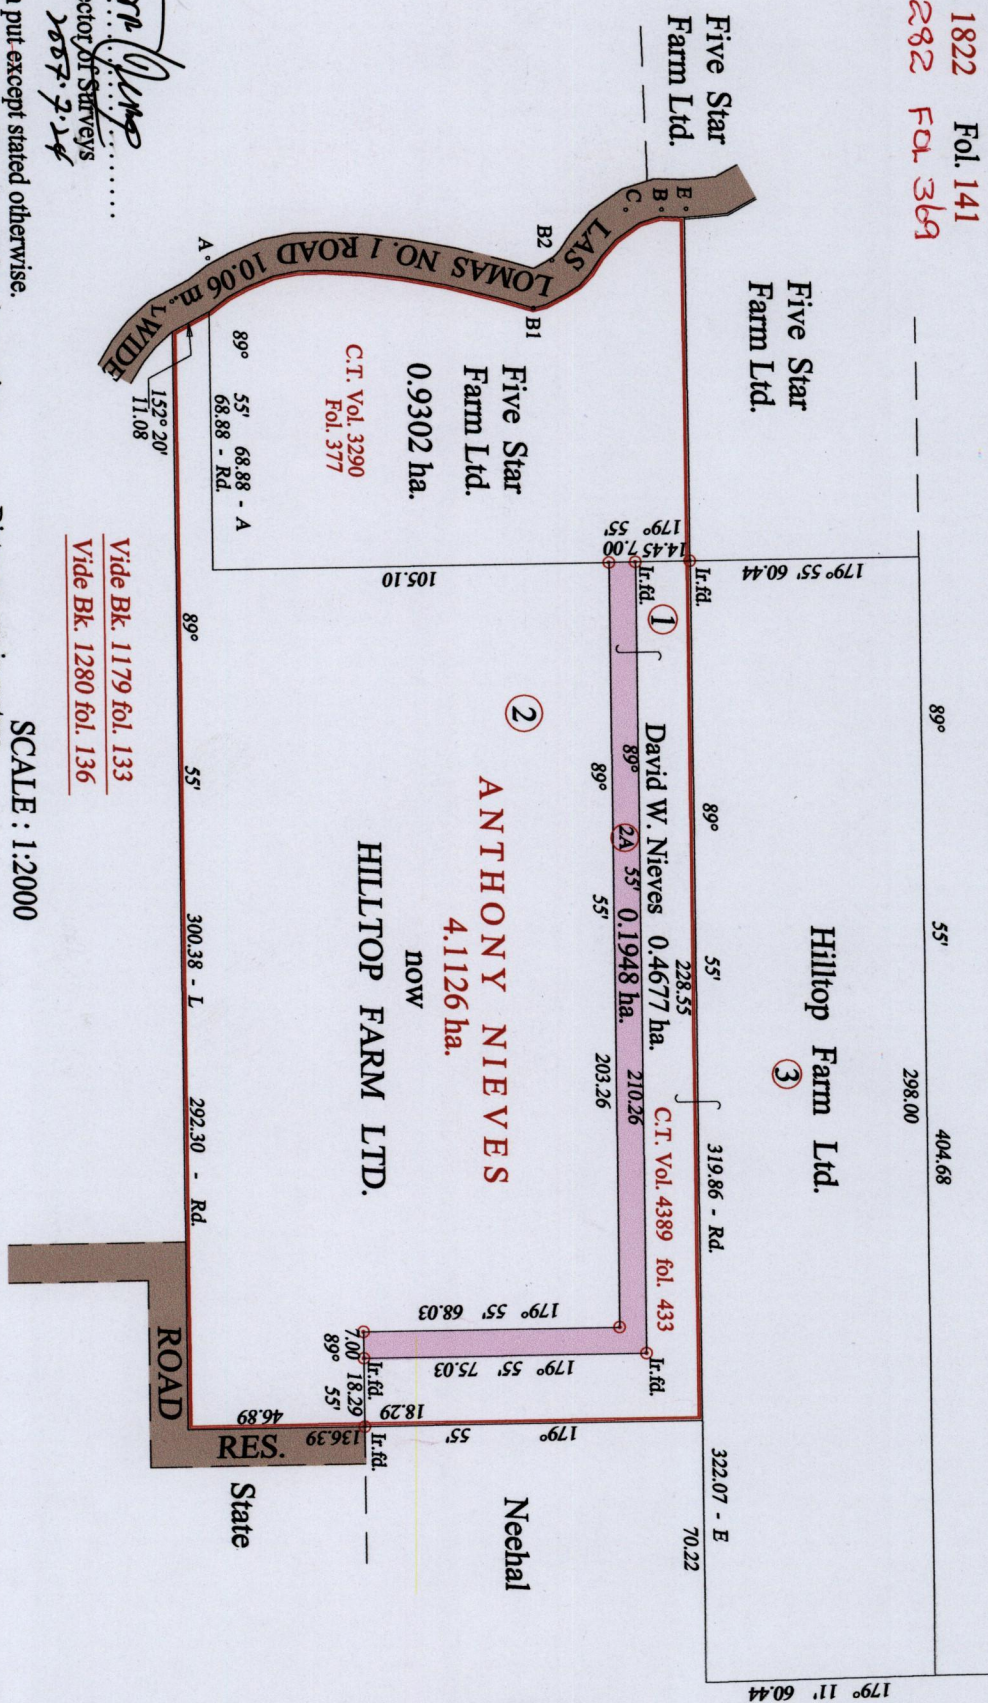

CASSINI

165(1)

Approved *[Signature]*  
 Director of Surveys  
 2667-7-14

Vide Bk. 1179 fol. 133  
 Vide Bk. 1280 fol. 136

SCALE : 1:2000


Denotes Iron put except stated otherwise.  
 Distances are in metres

Note: Bearings are cassini grid based on solar observations  
 PLAN of a Parcel of land coloured pink in the Ward of Cunupia  
 Containing zero point one nine four eight hectares  
 Surveyed by me, with due authority, in September 2006  
 In accordance with Regulation 25 (1) of the Land Surveyors' Regulations 1998,  
 I certify that this plan is correct.

NOTE: Parcel 2A is to be amalgamated with Parcels 1 & 3

Checked by *[Signature]* 19/10/07  
 Minister of Agriculture  
 Entered on .....  
 Trinidad & Tobago Land Surveyor 22 vol. 1115... 2007



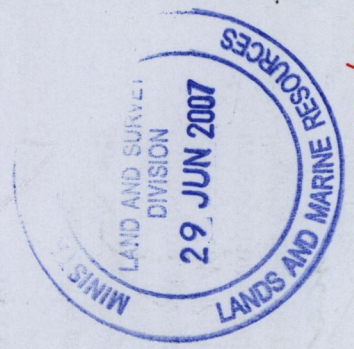

1650/32  
~~1386/176~~

CT. VOL. 5282 fol 375 DAVID WAYNE NIEVES