

1650

34

R.P.O. Vol. 861 Fol. 391

C.T. Vol. 2305 Fol. 419


VOL. 5455 Fol. 1

Ward of Chaguanas
County of Caroni
Cadastral Sheet D.B.K. 34D
2/c


Mohammed Khan & Samlal Rambarrack

LONGDENVILLE

See Bk.1280 Fol.140
Bk.1017 Fol.216

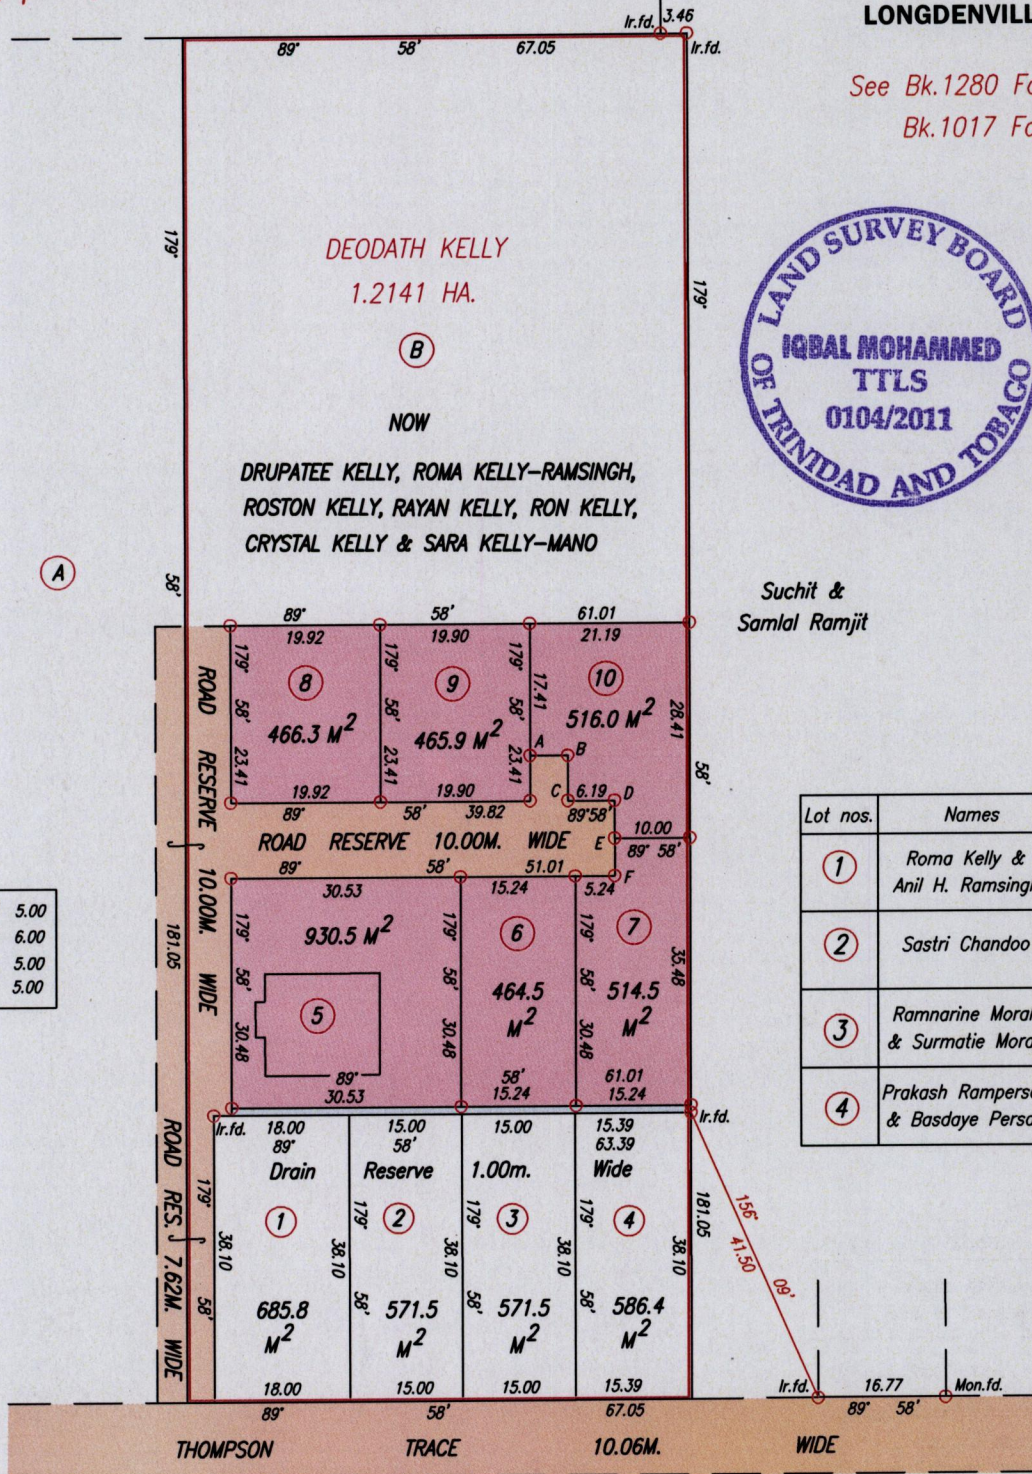

A - B	89° 58' 5.00
B - C	179° 58' 6.00
D - E	179° 58' 5.00
E - F	179° 58' 5.00

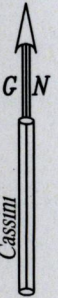

Suchit & Samlal Ramjit

Lot nos.	Names	C.T. Ref.
1	Roma Kelly & Anil H. Ramsingh	Vol.4143 FOL.317
2	Sastri Chandoo	Vol.4633 FOL.181
3	Ramnarine Morali & Surmatie Morali	Vol.4322 FOL.183
4	Prakash Rampersad & Basdaye Persad	Vol.4195 FOL.432

Approved

[Signature]
Director of Surveys 2012.4.5

Mon.f.d.
678780mE, 1159517 mN
U.T.M. 20, Nap. (+/- 3.0m.)
G.P.S. (Handheld)

SCALE 1/1000

Distances are in Metres.

o Denotes Iron put unless otherwise stated

Bearings are Cassini Grid based on solar Observations

PLAN of six Parcels of land coloured pink in the Ward of Chaguanas

Containing together three thousand, three hundred and fifty seven point seven square metres
Surveyed by me, with due authority, on November 18th, 2007.

In accordance with Regulation 25 (1) of The Land Surveyors' Regulations 1998,

I certify that this plan is correct.

Checked by *[Signature]*

[Signature]

Entered on Trinidad & Tobago Land Surveyor. 2011

37

1050

LOT.No.	CT-VOL. & FOL.	NAMES
1		
2		
3		
4		
5	5455 FOL. 11	RAYAN & DRNPATEE KELLY
6	5455 FOL. 21	DRNPATEE KELLY
7	5455 FOL. 31	ROSTON KELLY
8	5455 FOL. 41	TARA KELLY - MANO & STEVE MANO
9	5455 FOL. 51	ROMA KELLY - RAMSINGH & ANIL RAMSINGH
10	5455 FOL. 61	DRNPATEE KELLY



now 1650/34
~~1397/190~~