


1650/37
1650

37

R.P.O. Vol. 312..... Fol. 31.....
C.T. Vol. 1945..... Fol. 255.....
C.T. Vol 5449..... Fol 455.


Cadastral Sheet 16C (C.14.F.)
1/c
Ward of Matura
County of St. Andrew

BALANDRA

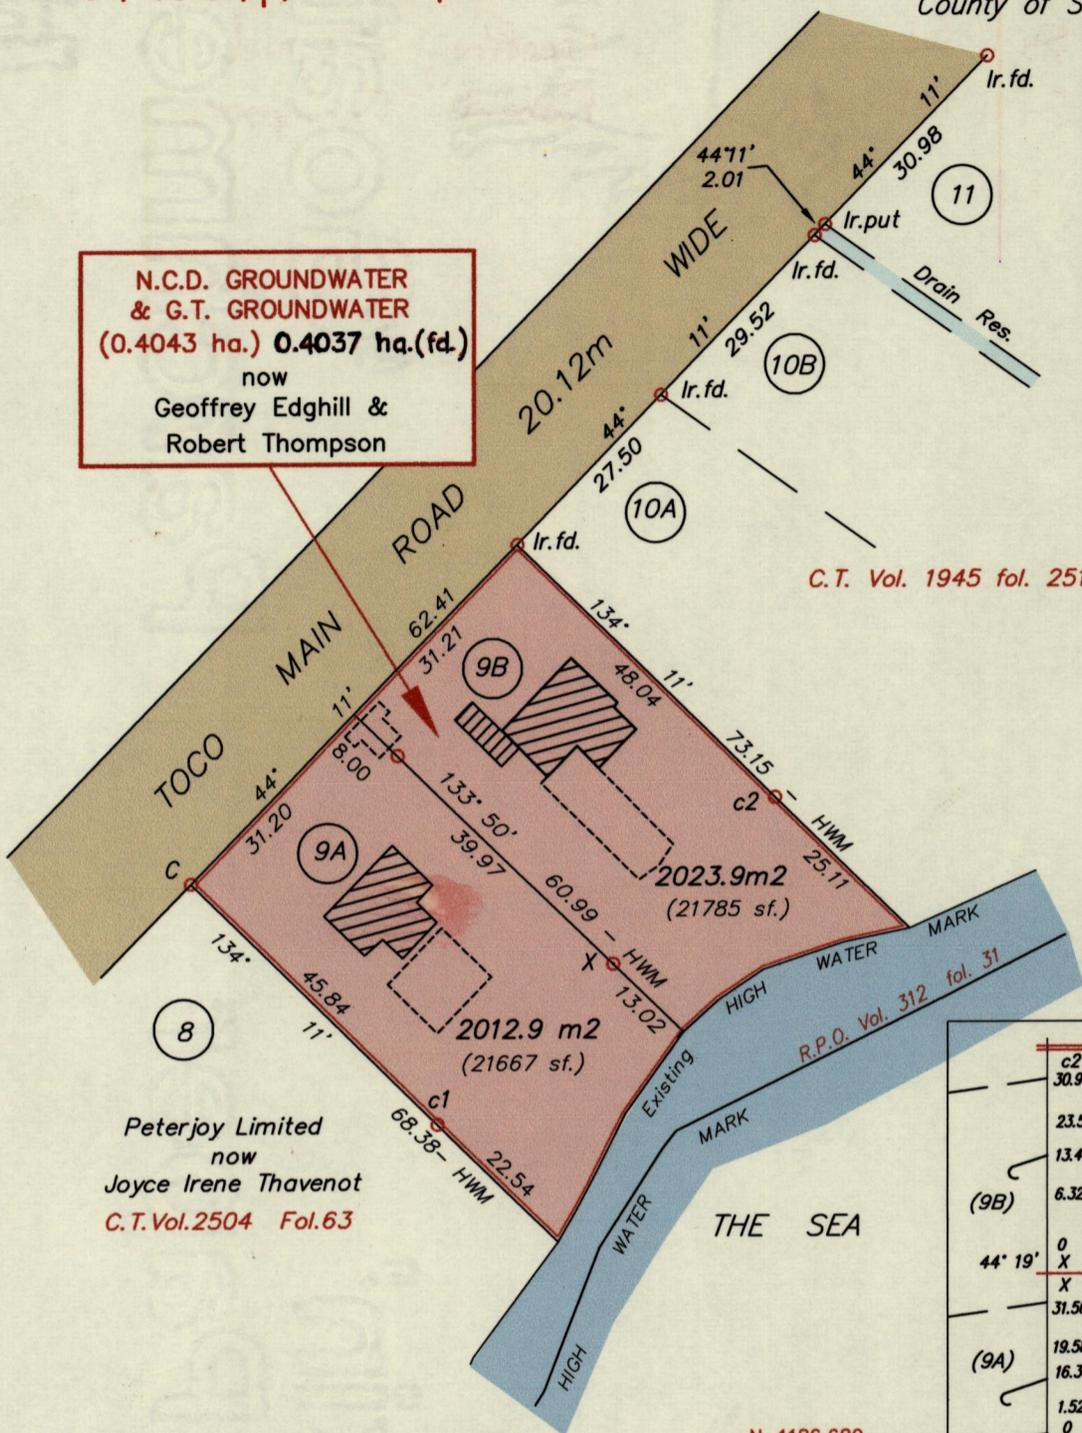

**N.C.D. GROUNDWATER
& G.T. GROUNDWATER
(0.4043 ha.) 0.4037 ha.(fd.)
now
Geoffrey Edghill &
Robert Thompson**

Peterjoy Limited
now
Joyce Irene Thavenot
C.T. Vol. 2504 Fol. 63

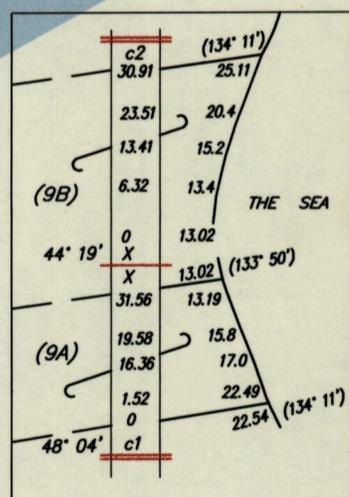

C = N-1186,680
E- 120,275
+/- 5.0m (U.T.M.)


Approved *[Signature]*
Director of Surveys 2011.6.2

SCALE 1 : 1000
Distances are in metres


o Denotes Iron put, except otherwise stated.
PLAN of 2 Parcels of land coloured pink in the Ward of Matura
Containing together zero point four zero three seven hectares.
Surveyed by me, with due authority, on 15th & 17th September 2010 for
Geoffrey Edghill and Robert Thompson.
In accordance with Regulation 25 (1) of the Land Surveyors Regulations 1998,
I certify that this plan is correct.

Checked *mm 2011/03/28*
Entered.....

[Signature].....TTLs.
Trinidad & Tobago Land Surveyor 25 November 2010

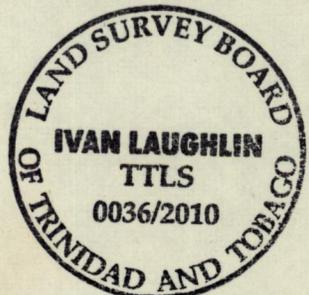

| Lot # | C. T. Vol & Folio | Names. |
|-------|-------------------|------------------|
| 8 | | |
| 9A | 5471 fol 393 | Geoffrey Edghill |
| 9B | 5471 fol 403 | Robert Thompson |
| 10A | | |
| | | |

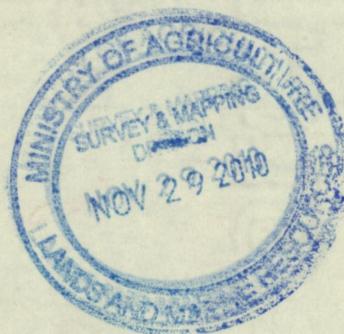

1650/37
~~1376/124~~