


R.P.O. Vol. 178
 C.T. Vol. 1051
 C.T. Vol. 5333

Fol. 491
 Fol. 33
 Fol 297

Cadastral Sheet G.I.O.N. 64B
 4/d

Ward of Savana Grande
 County of Victoria

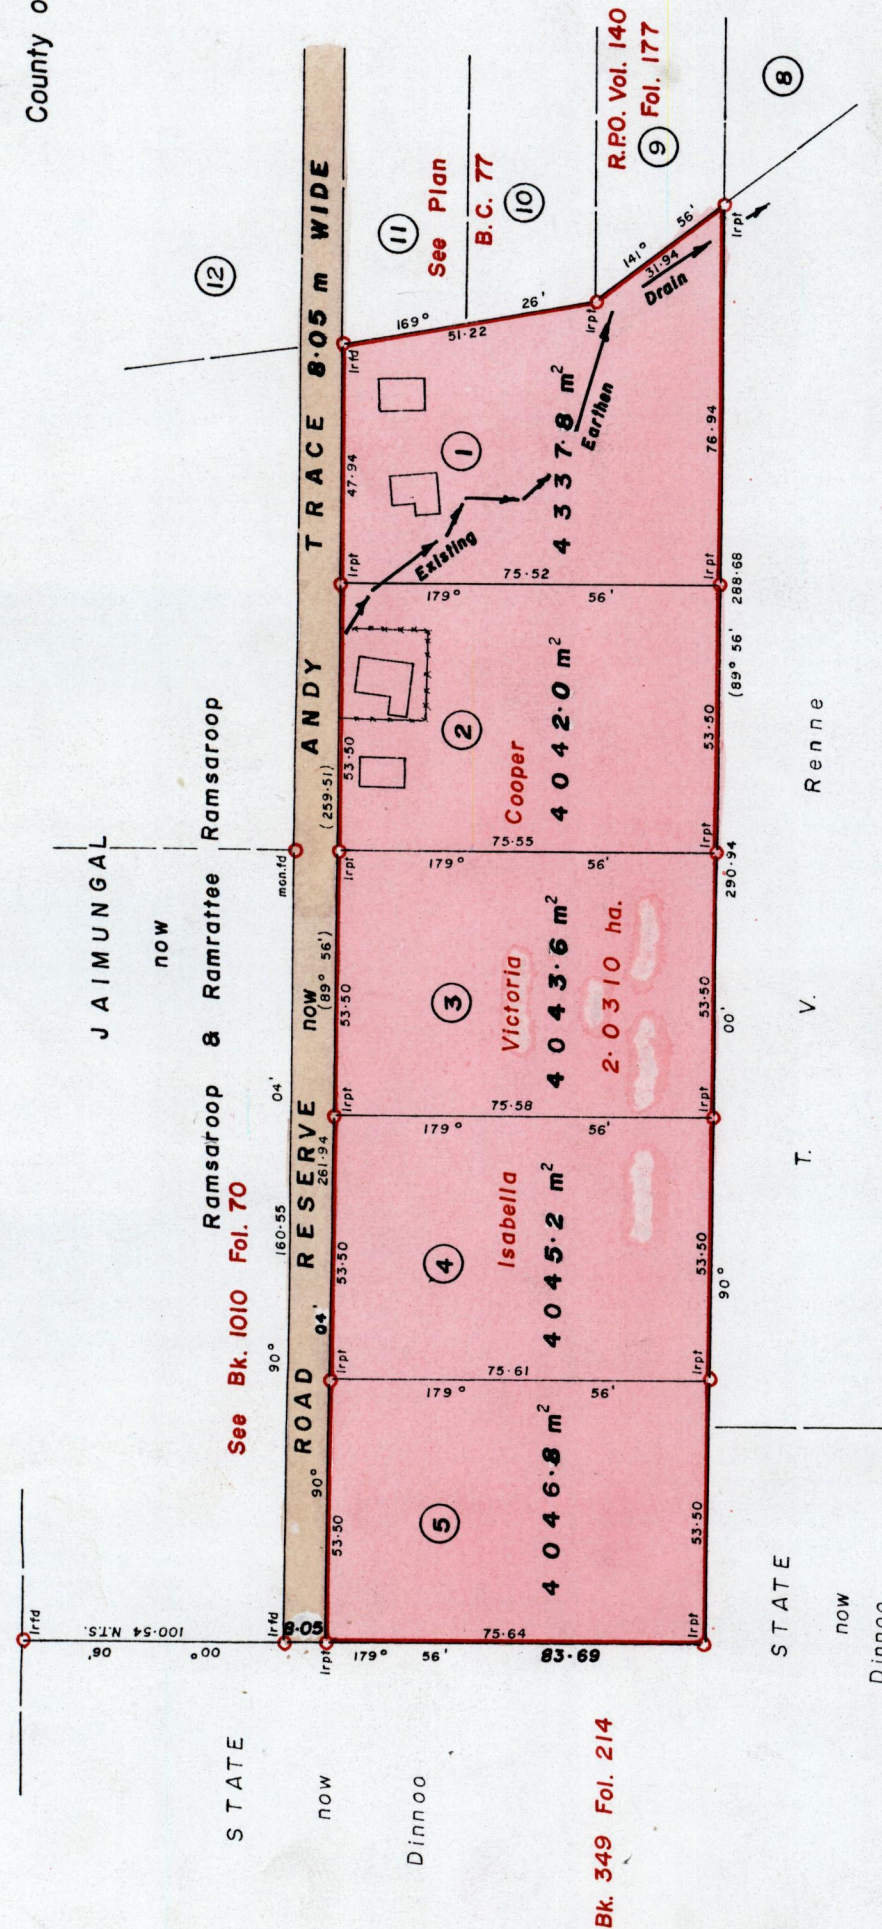

1650

G.N.
 Cassini



4

SCALE 1:1500

Distances are in metres

PLAN of 5 Parcels of land coloured pink in the Ward of Savana Grande.

Containing together two point zero five one six hectares.

Surveyed by me, with due authority, in October, 1998 for Joseph Cooper

In accordance with Reg. 25 (1) of the Land Surveyors Regulations 1998, I certify that this plan is correct.

Checked by M.M. 19/02/03

Trinidad & Tobago
 Land Surveyor

Approved by *[Signature]*
 Director of Surveys 2003.3.24

Bearings based on solar observations

STATE
 now
 Dinnoo

T. V. Renne

Bk. 349 Fol. 214

LOT #	NAMES	C.T VOL. & Folio
1	Elton Alleyne	5383 Fol 305.
2	Cecil Cooper	5383 Fol 313.
3	Erica Esther & Kendall Vincent	5383 fol 321
4	Eyvett Rojas	5383 fol 329
5	Winston Ethelbert Sylvester	5383 fol 337

-4 JUN 2002
 Lands and
 Surveys
 Division

1650/4
 127/287